



1  
A1  
GOTHIC STREET ELEVATION

SCALE: 1/8"=1'-0"

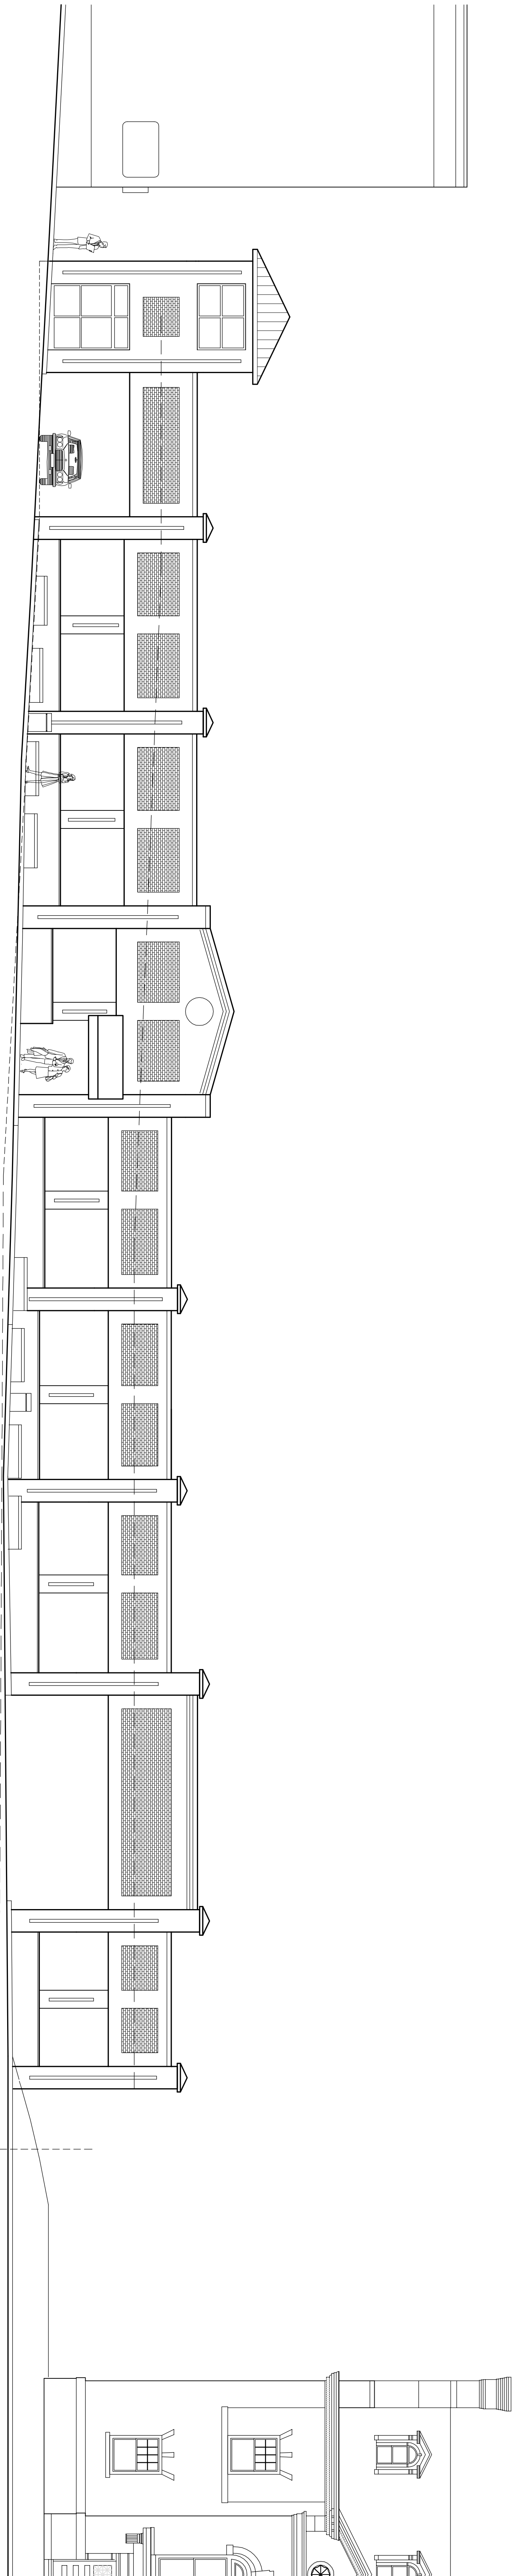


2  
A202  
PARKING DECK SIDE ELEVATION - EAST

SCALE: 1/8"=1'-0"

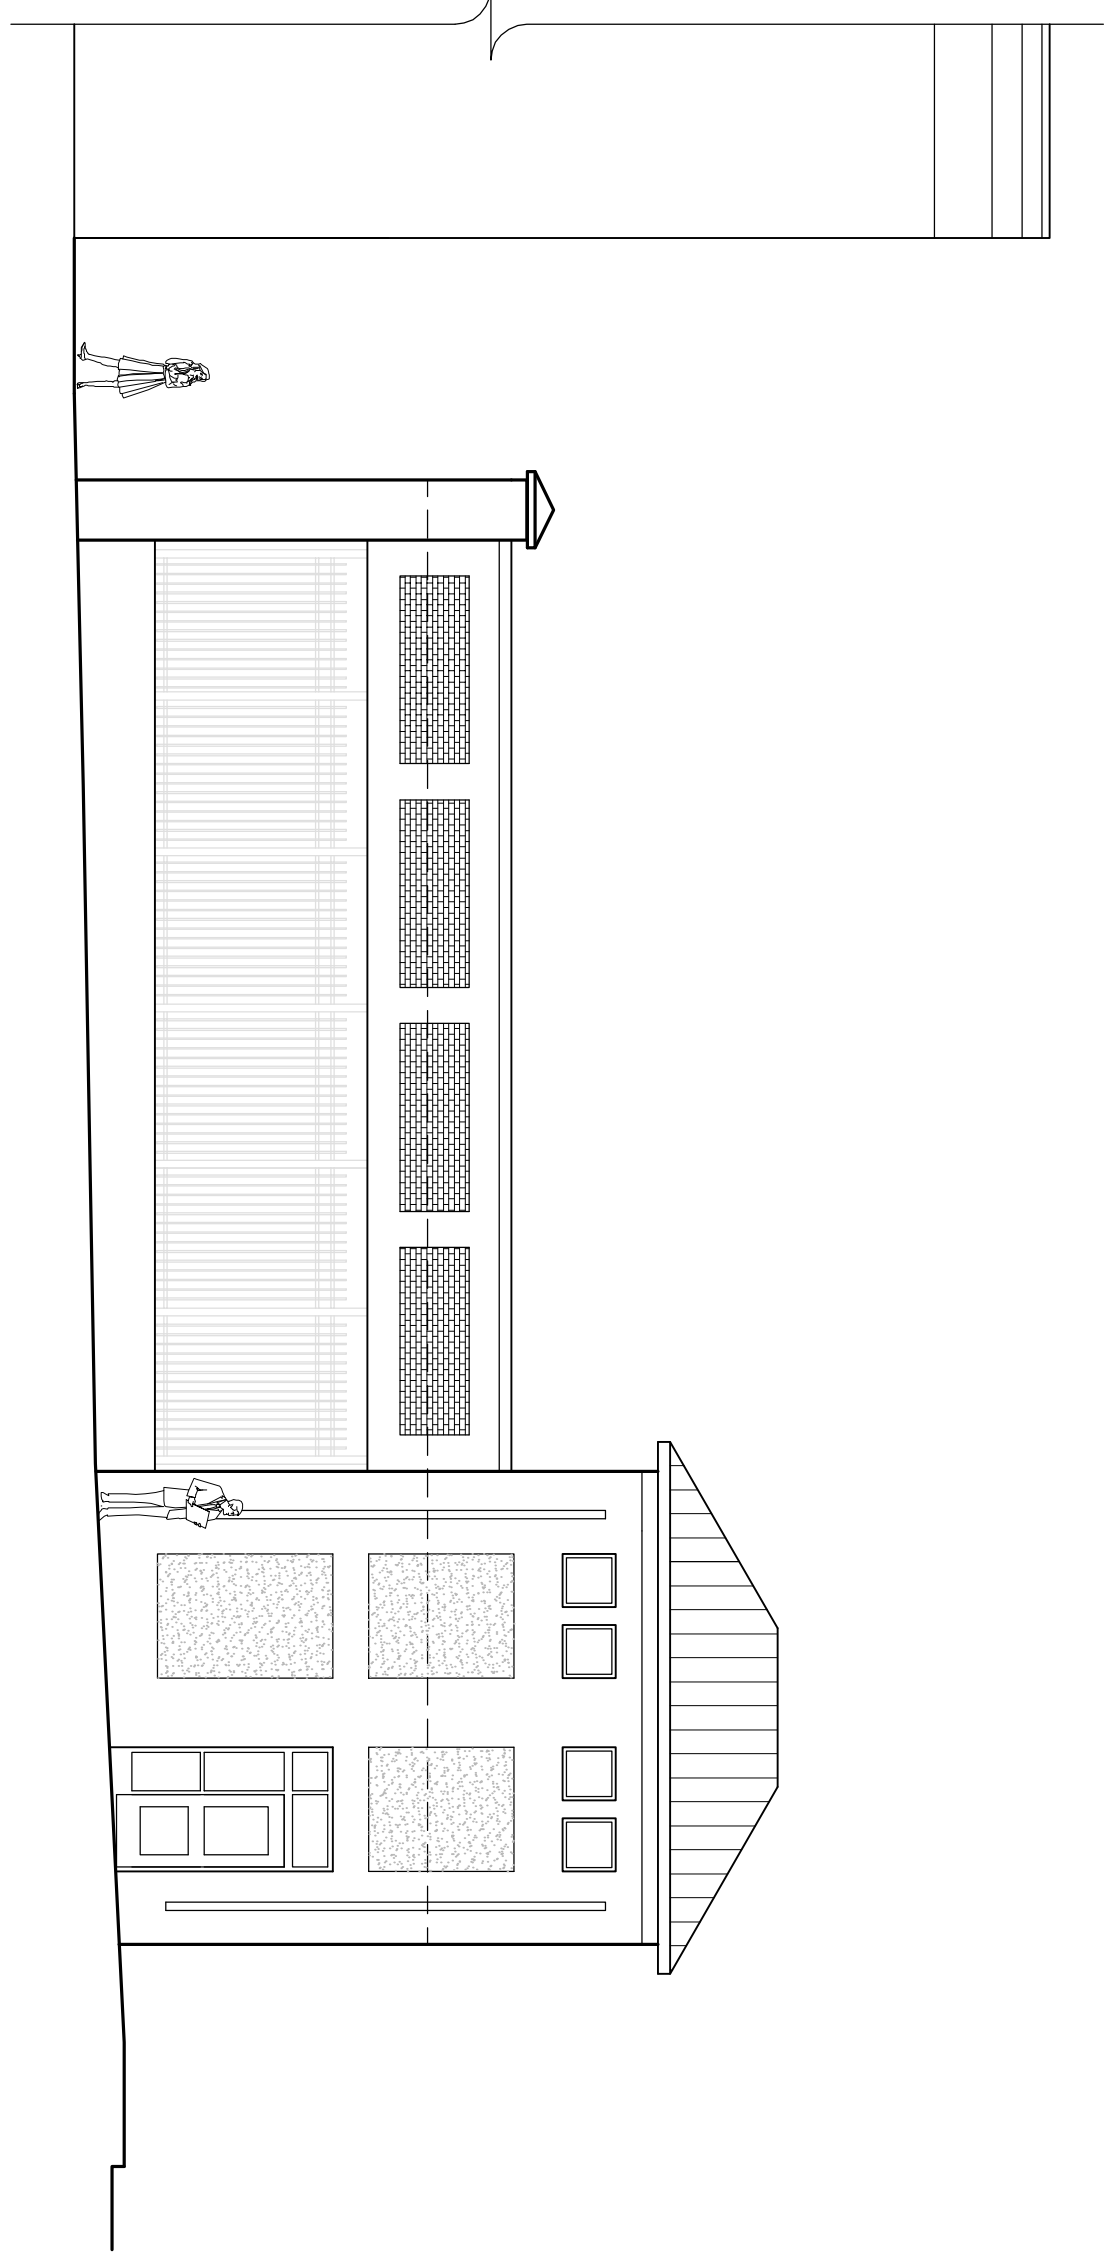


4  
A1  
PEOPLES INSTITUTE STREET ELEVATION - WEST

SCALE: 1/8"=1'-0"

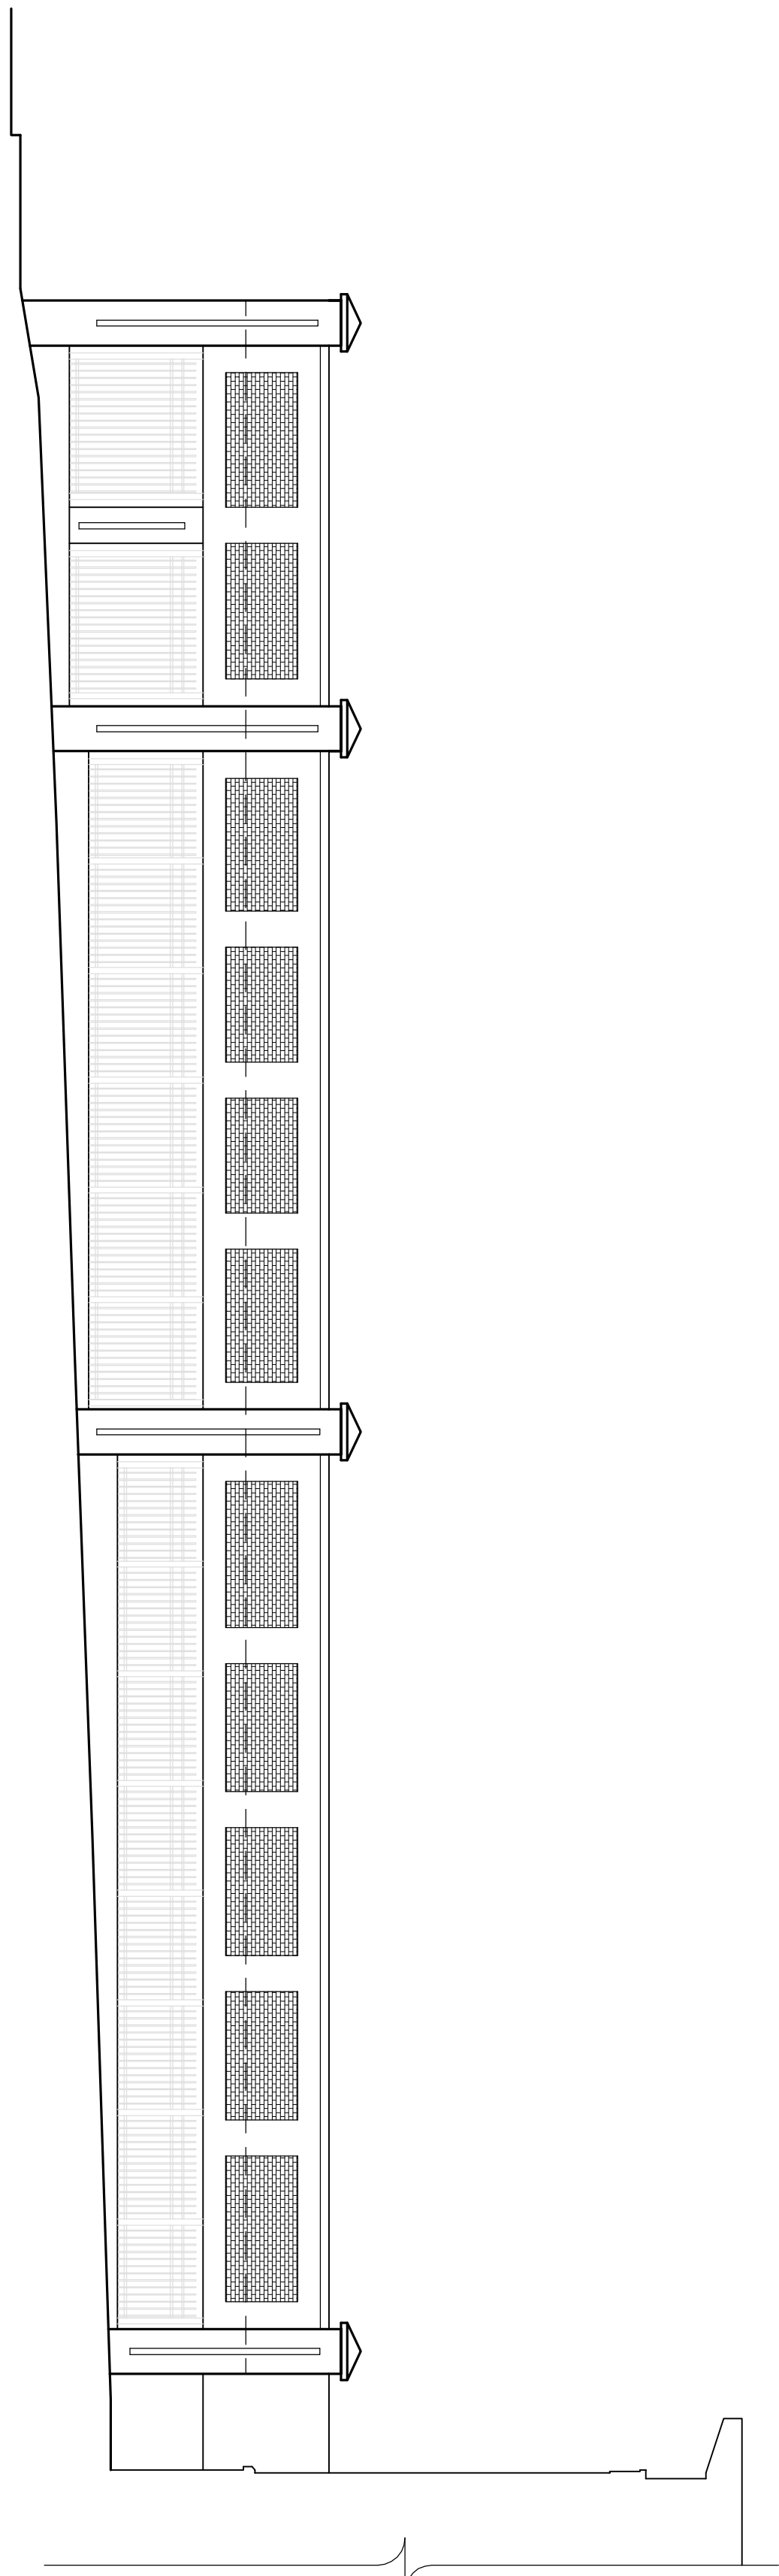


3  
A202  
PARKING DECK SIDE ELEVATION - EAST

SCALE: 1/8"=1'-0"

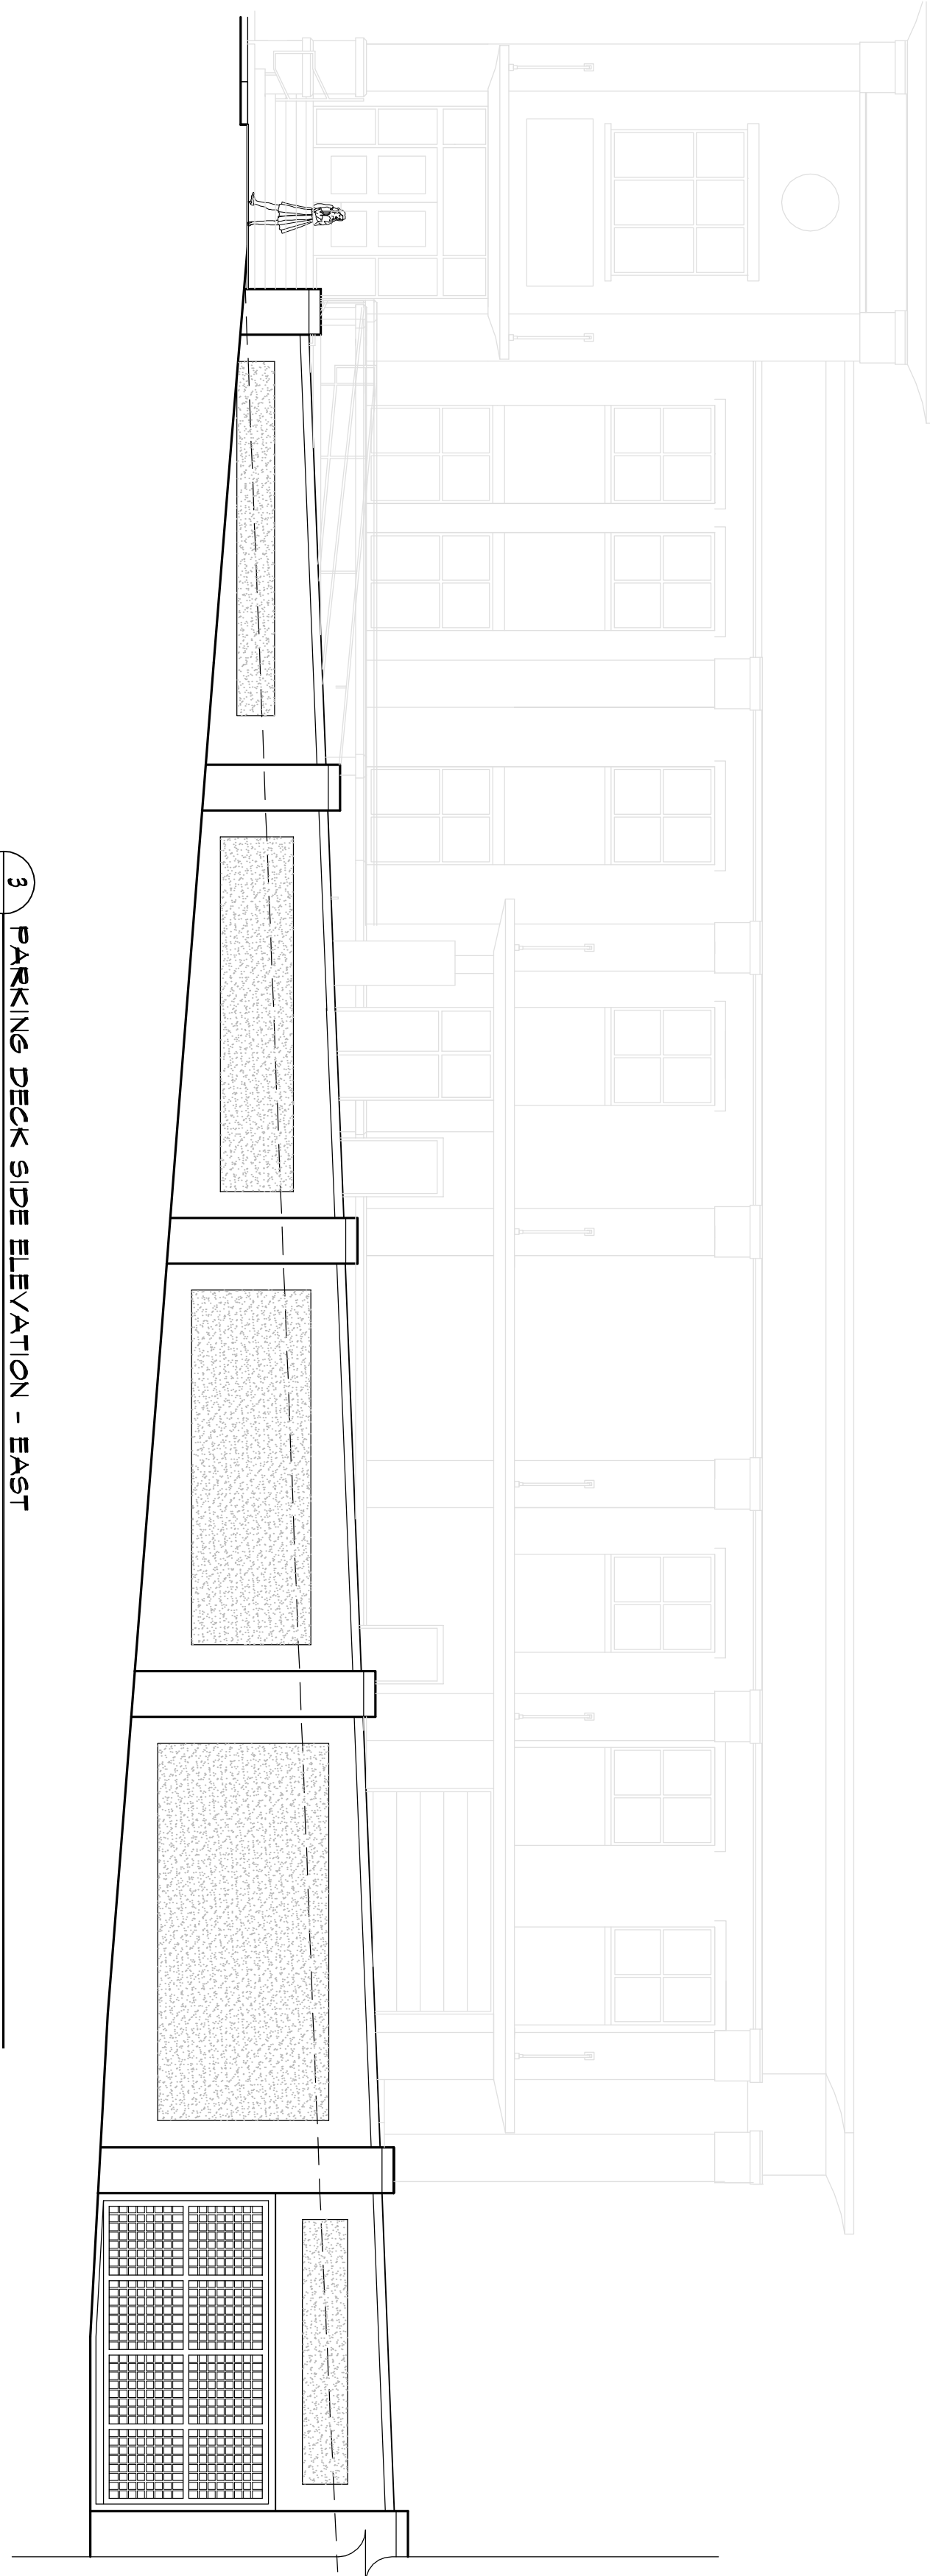

3  
A202  
CENTER STREET ELEVATION - SOUTH

SCALE: 1/8"=1'-0"

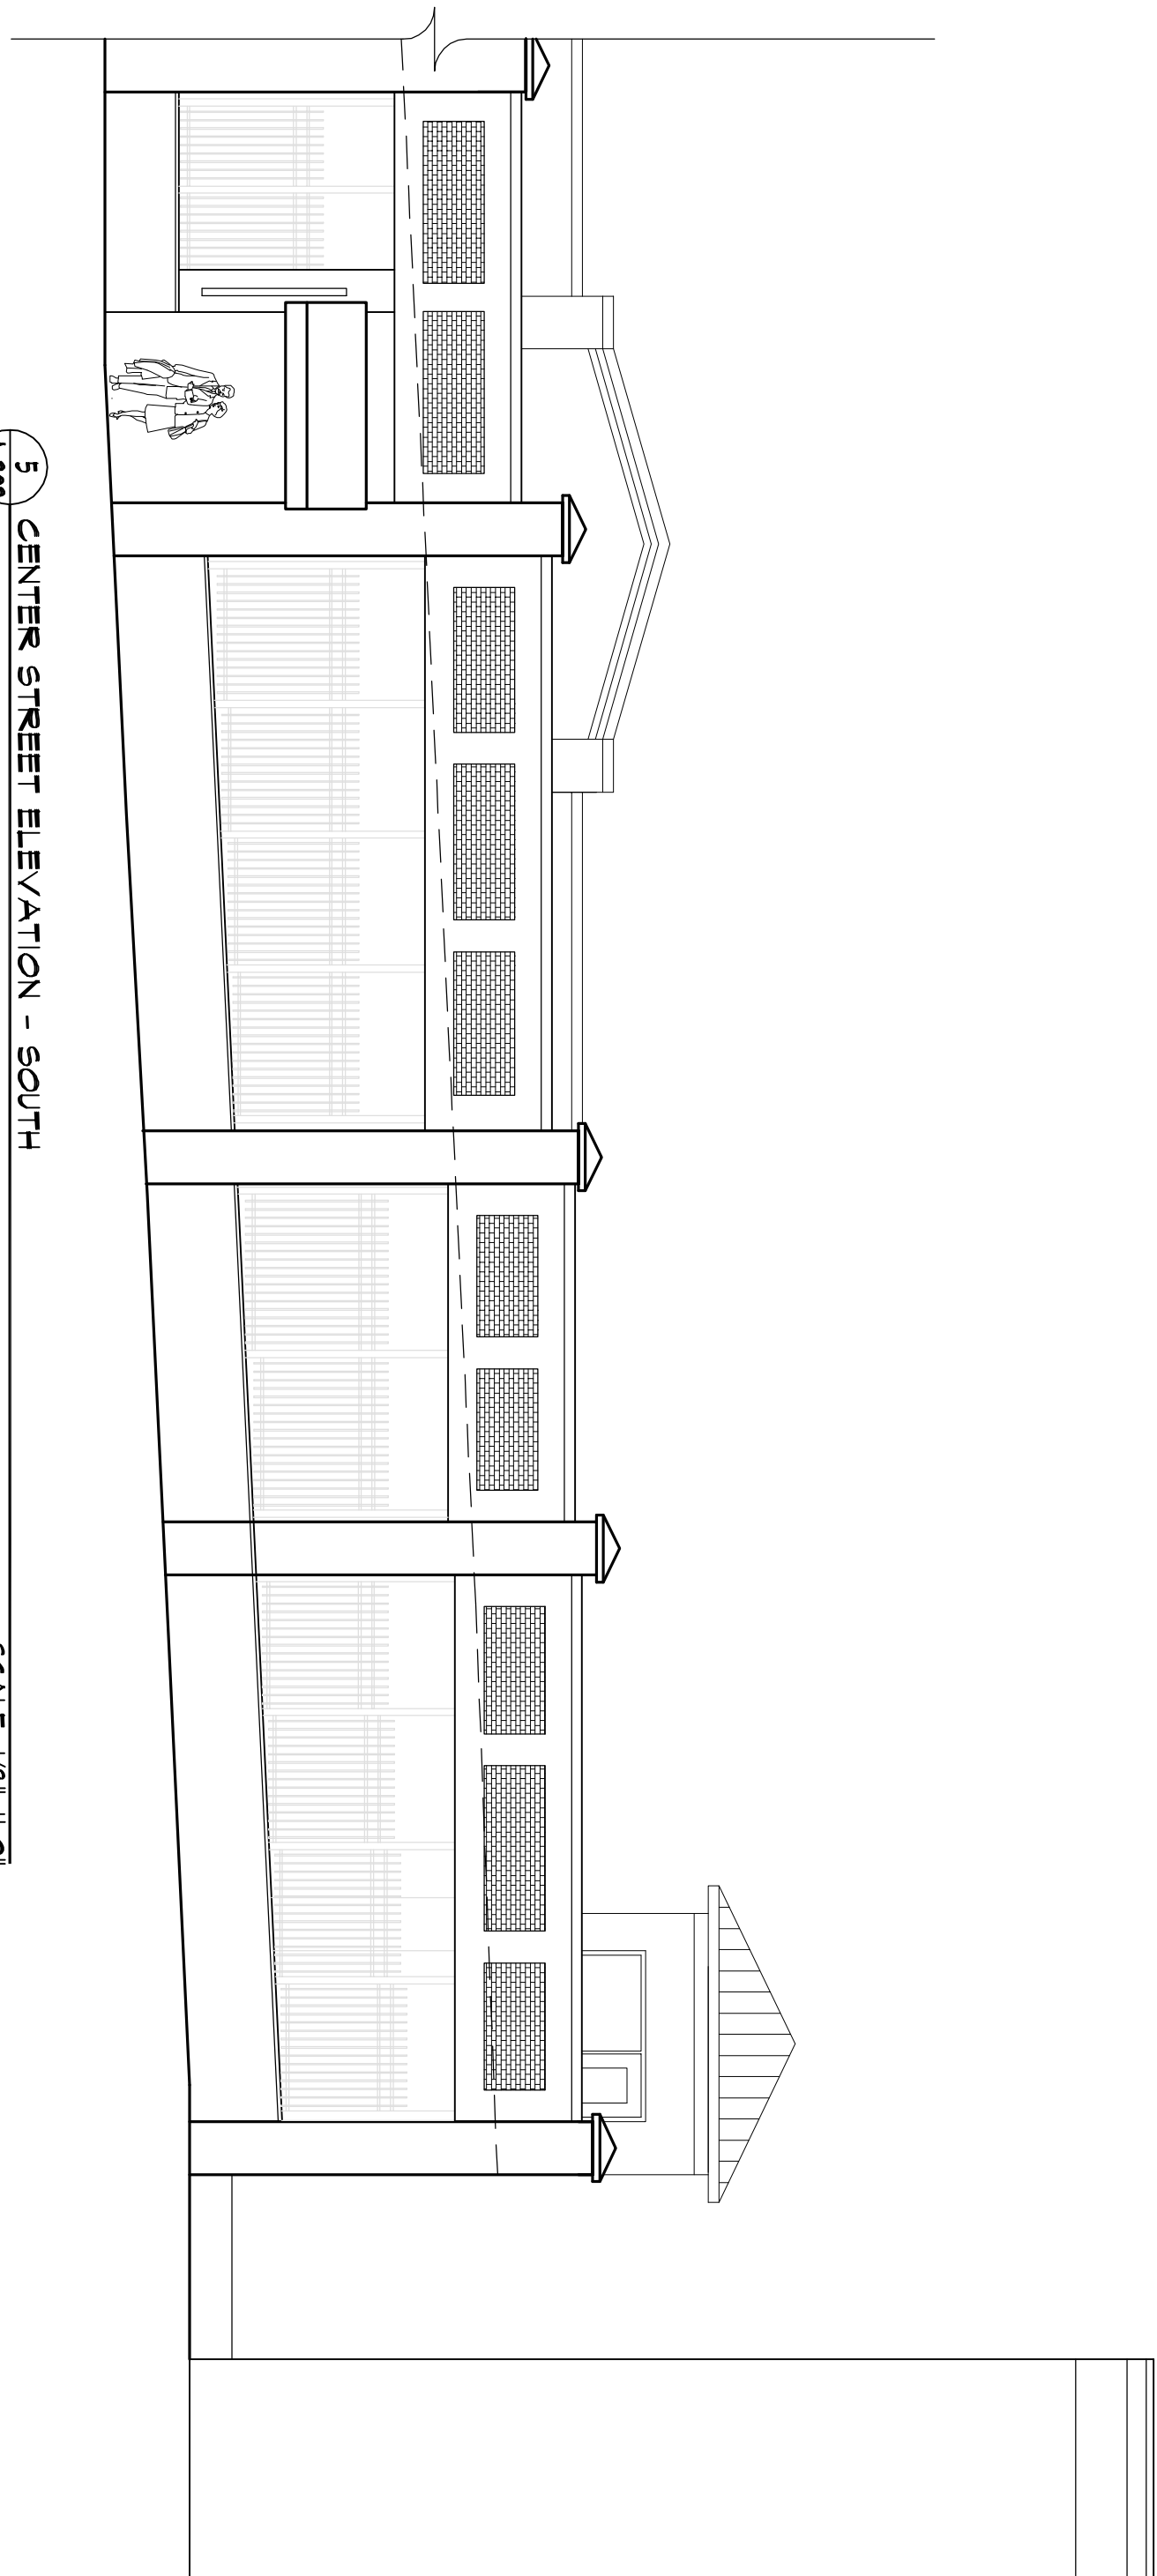

**PROPOSED PARKING DECK ELEVATIONS**  
DRAWN BY: R.J.H. DATE: 08.18.08  
CHECKED BY: CAE SCALE: AS NOTED

**NORTHAMPTON POLICE HEAD QUARTERS**  
CENTER STREET  
NORTHAMPTON, MA.

DATE	NO.	REVISION

**CAOLO & BIENIEK ASSOCIATES, INC.**  
ARCHITECTURE • PLANNING • INTERIOR DESIGN  
521 East Street Chicopee, Massachusetts 01020-4161  
(413) 594-2800 Fax (413) 594-2900 info@CBArchitects.net

**A-202**  
PROJECT NO. 2007138