




2 SIDE BUILDING ELEVATION - EAST SCALE: 1/4"=1'-0"

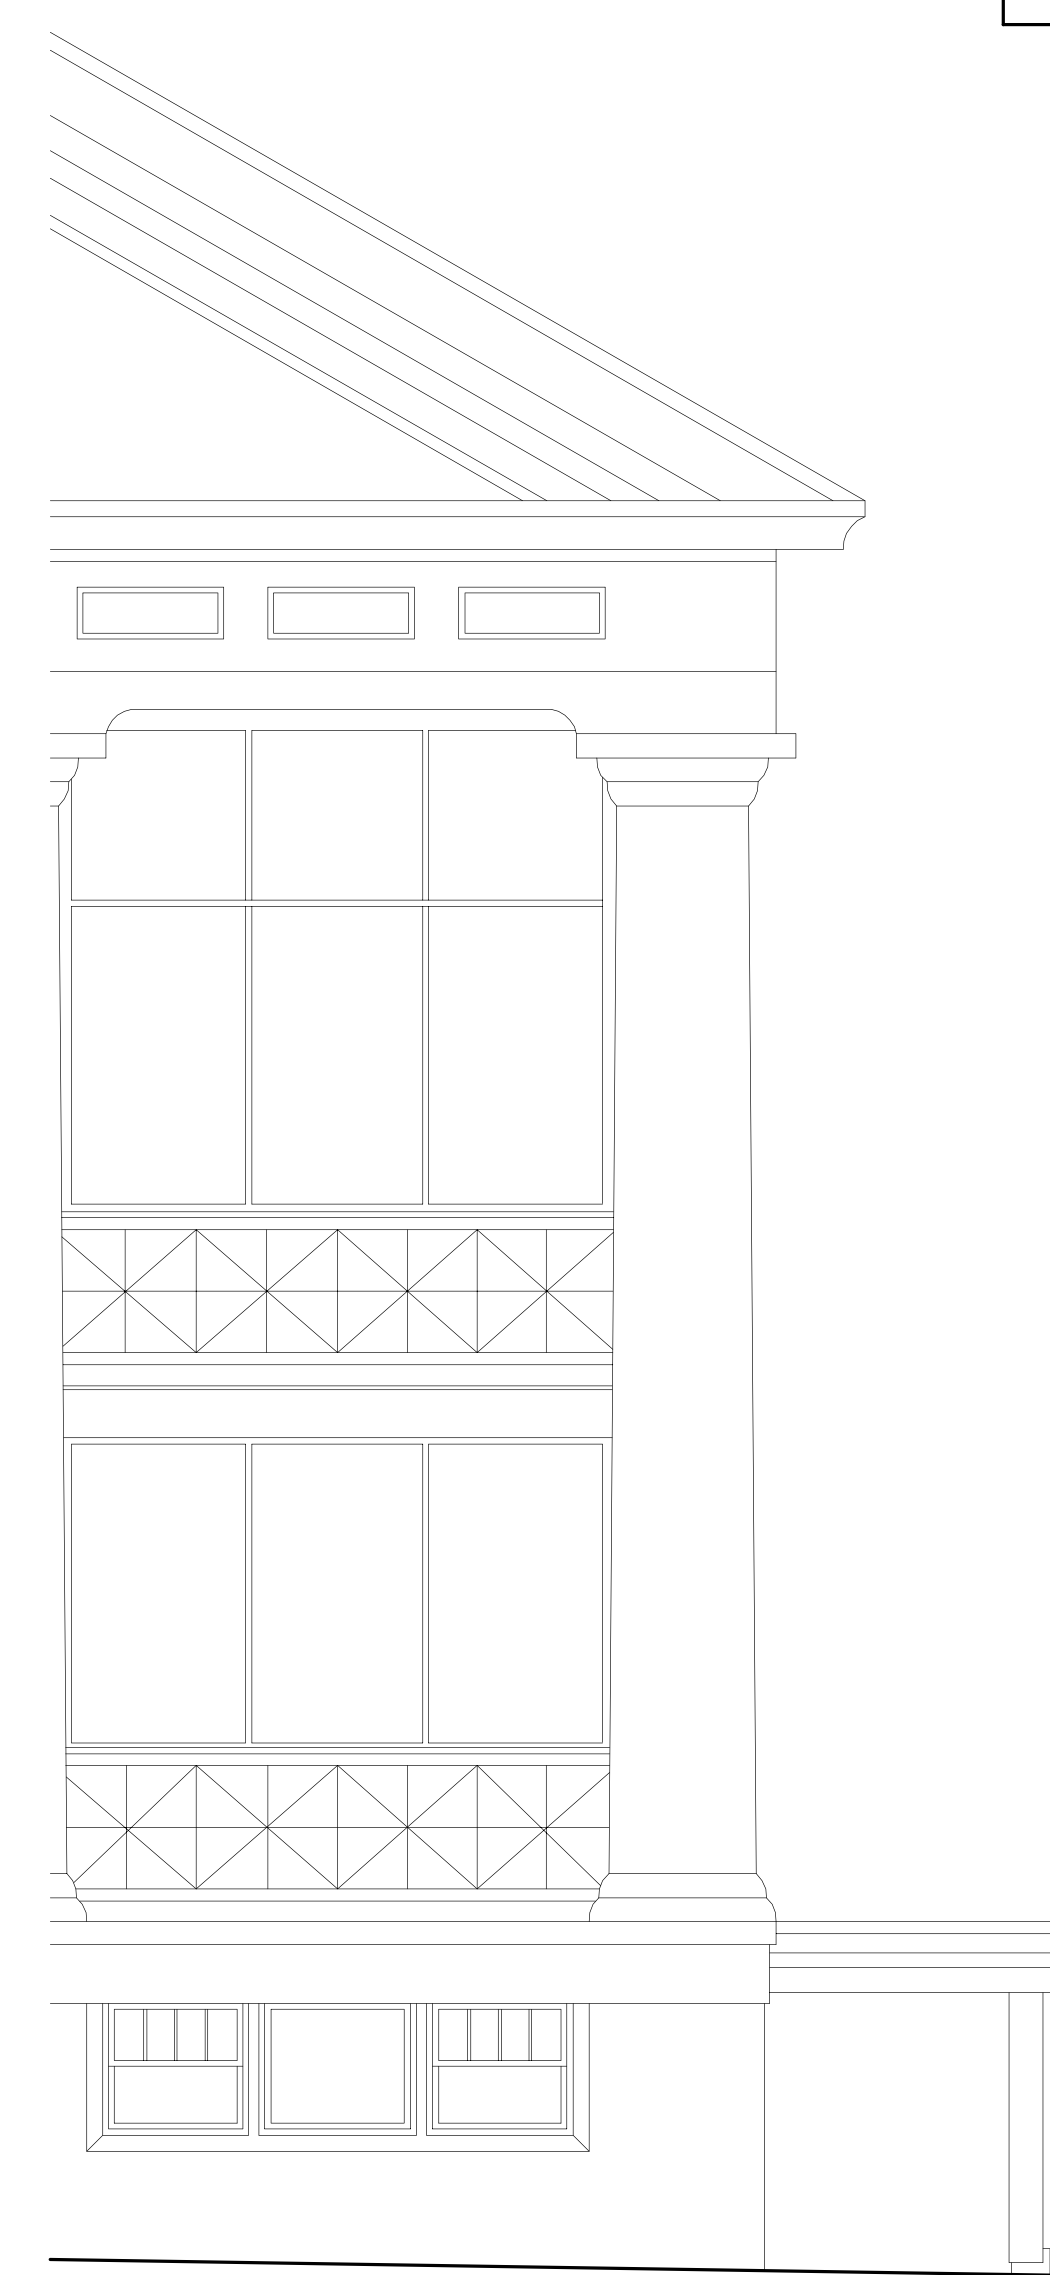

1 CENTER STREET ELEVATION - SOUTH SCALE: 1/4"=1'-0"

CADLO & BIENIEK ASSOCIATES, INC.  
 ARCHITECTURE & PLANNING & INTERIOR DESIGN  
 521 East Street Chicopee, Massachusetts 01020-4161  
 (413) 694-2900 Fax (413) 694-2900 info@cbarchitects.net

| NO. | DATE | IND. | REVISION |
|-----|------|------|----------|
|     |      |      |          |
|     |      |      |          |
|     |      |      |          |

NORTHAMPTON POLICE HEADQUARTERS  
 CENTER STREET  
 NORTHAMPTON, MA.

BUILDING ELEVATIONS  
 DRAWN BY: R.J.H. DATE: 01/10/08  
 CHECKED BY: CAE SCALE: AS NOTED

© CADLO & BIENIEK ASSOCIATES, INC. 2008  
 PROJECT NO: 200738