




1 Dry Well 1
Not to Scale
TP2

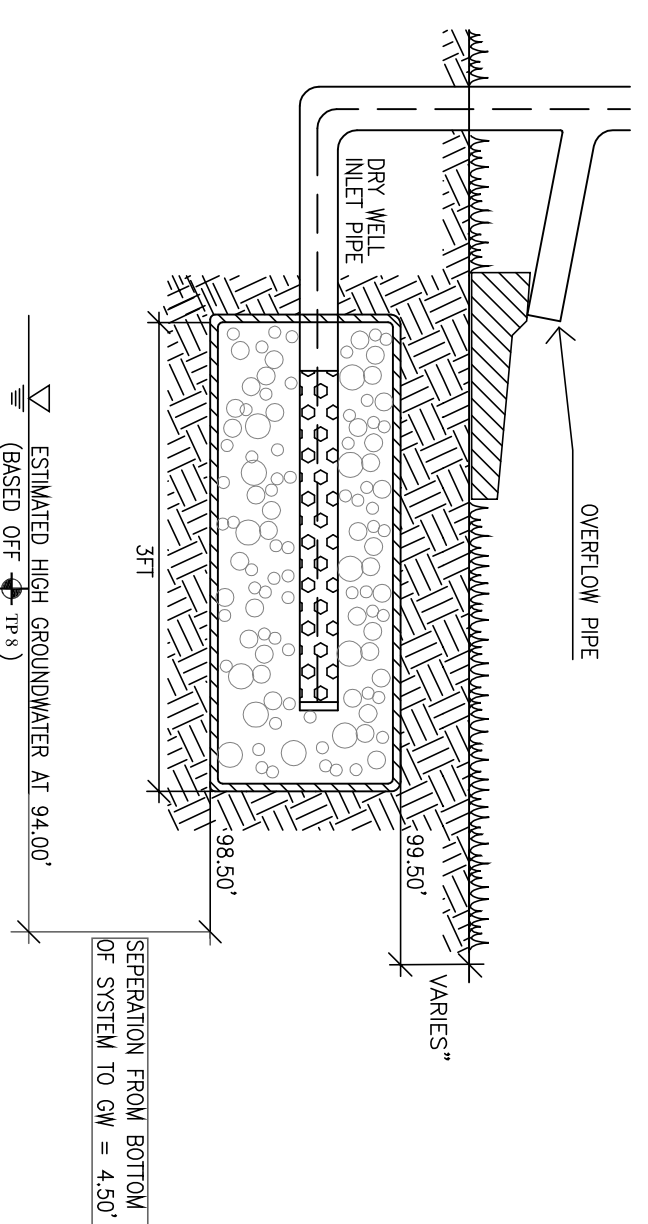


2 Dry Well 2
Not to Scale
TP2

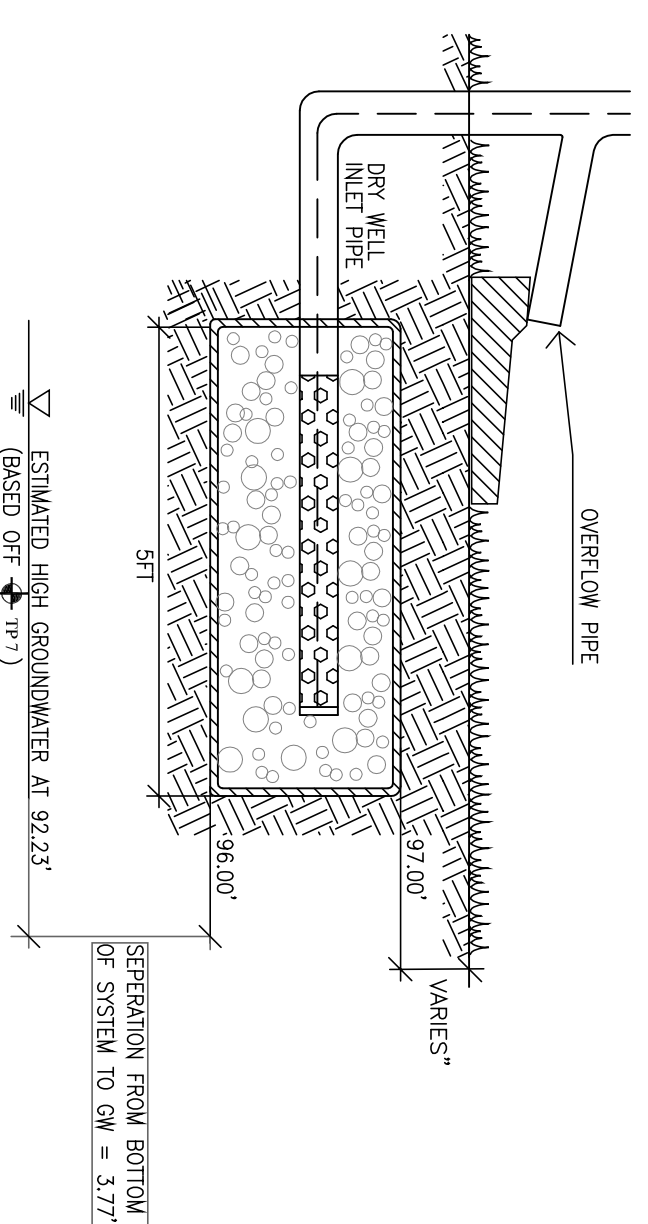


3 Dry Well 3
Not to Scale
TP2

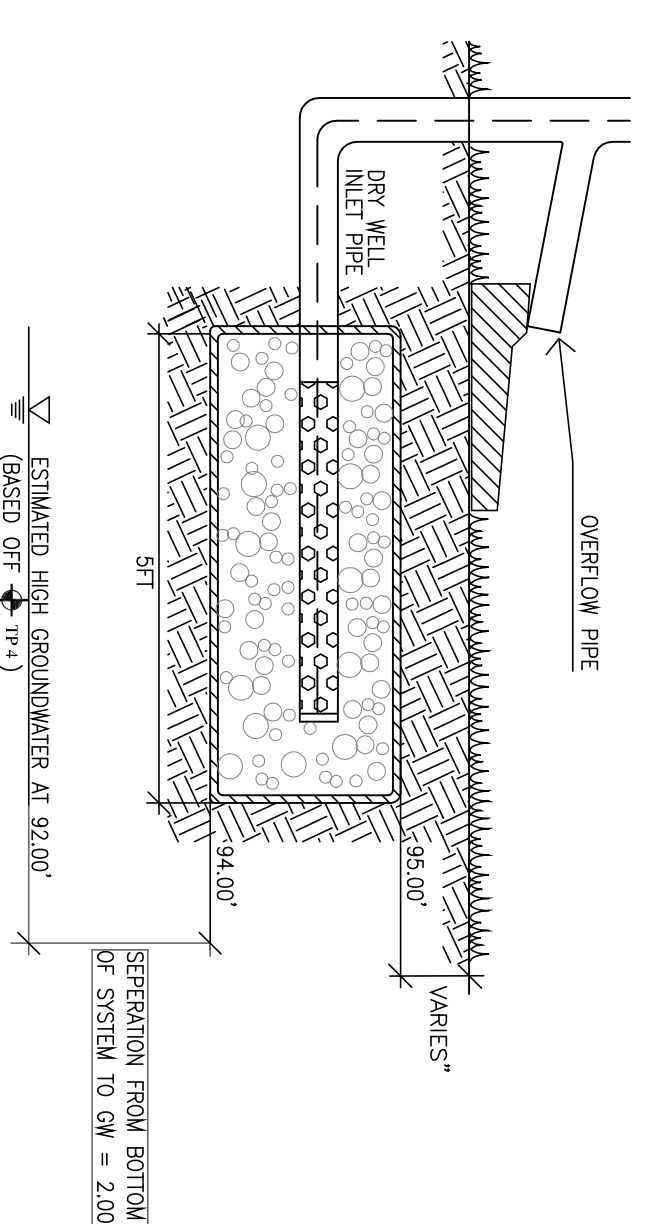


4 Dry Well 4
Not to Scale
TP2

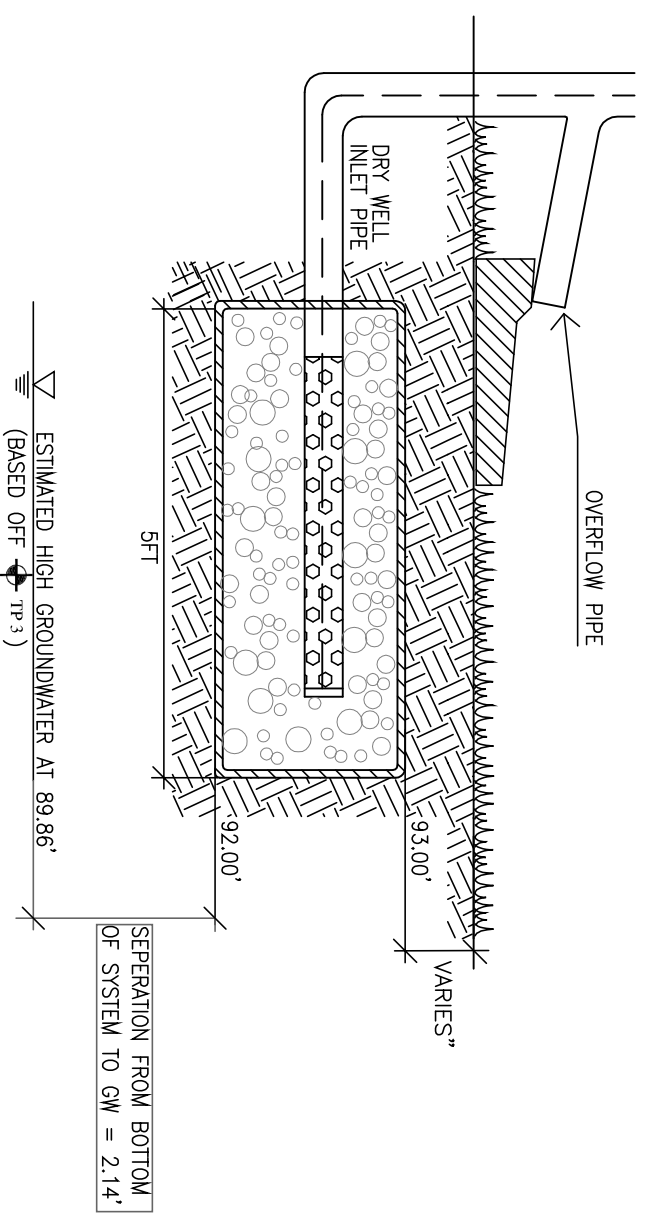


5 Dry Well 5
Not to Scale
TP2

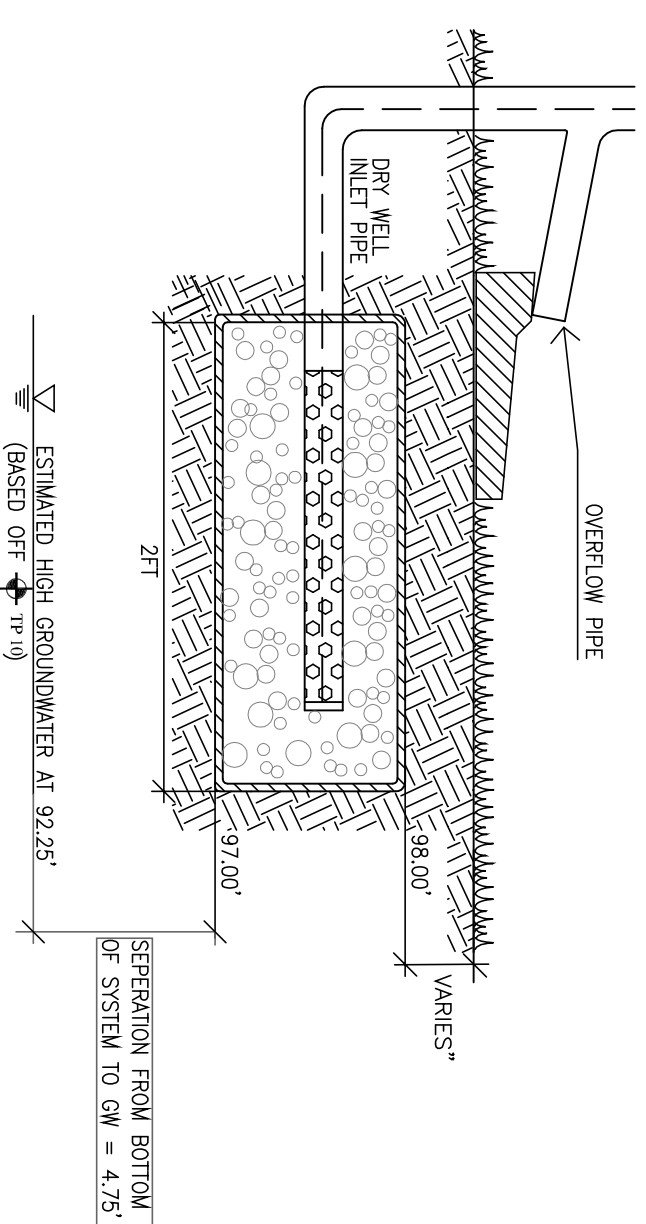


6 Dry Well 6
Not to Scale
TP2

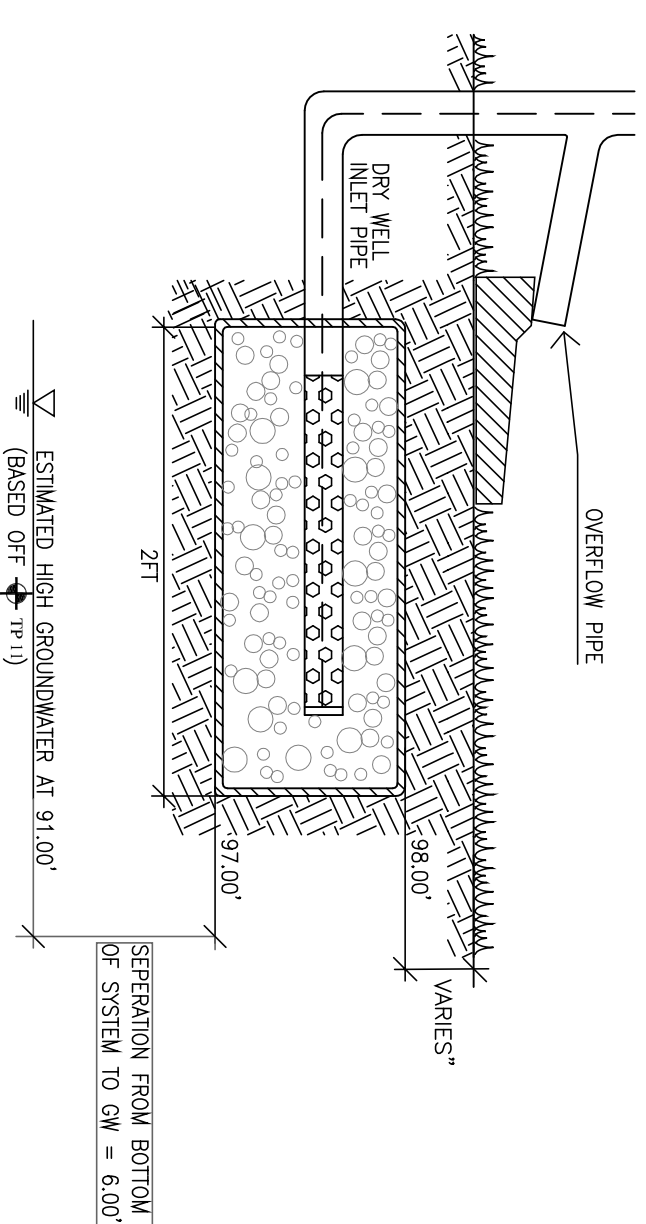


7 Dry Well 7
Not to Scale
TP2

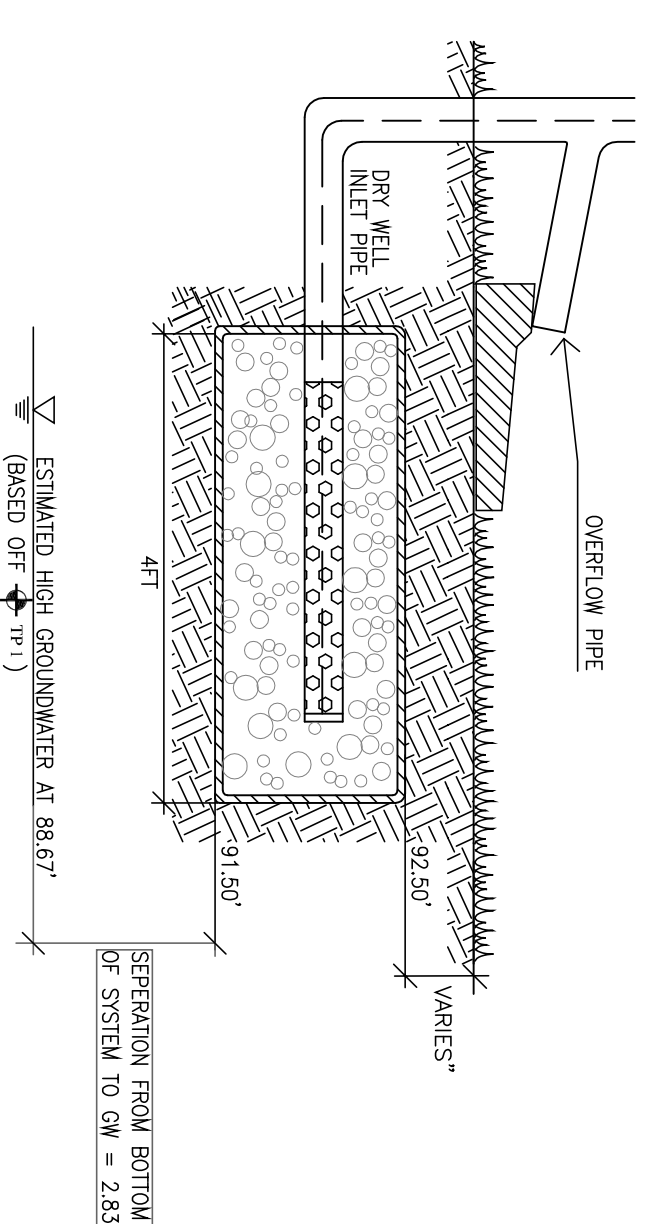


8 Dry Well 8
Not to Scale
TP2

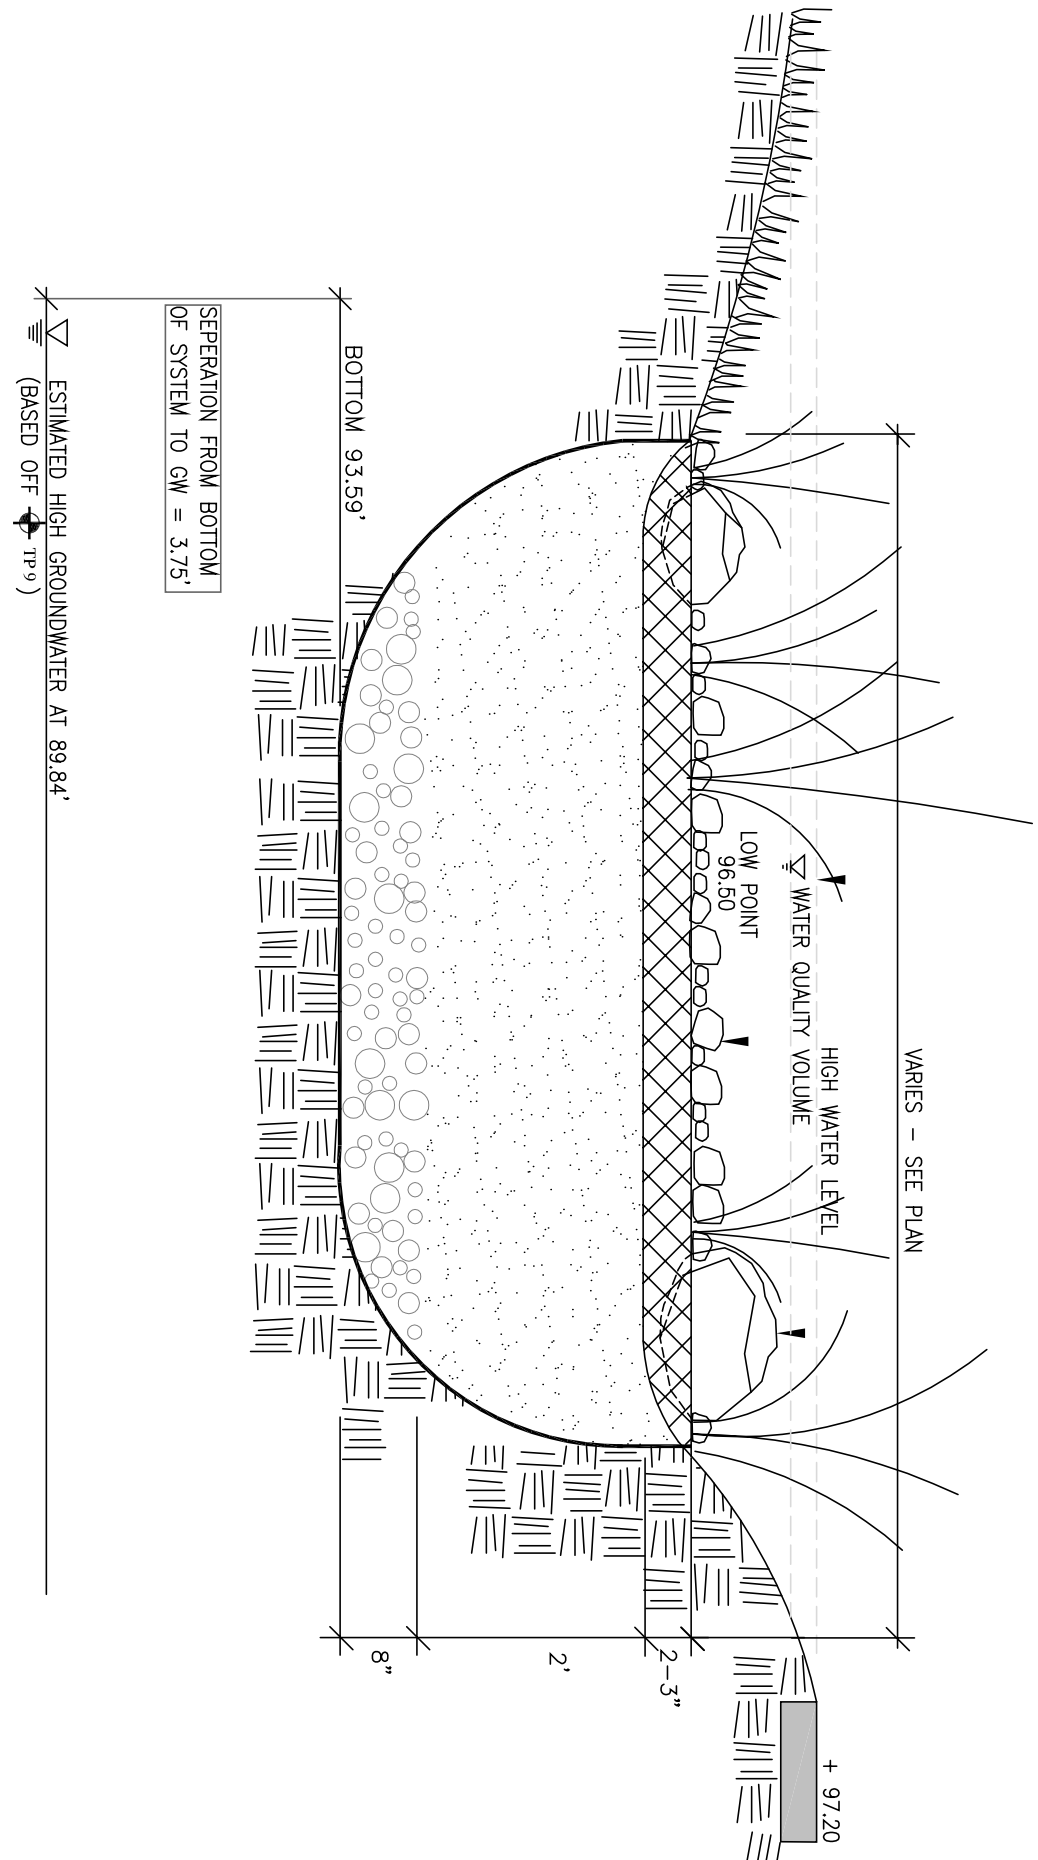

9 Rain Garden
Not to Scale
TP2

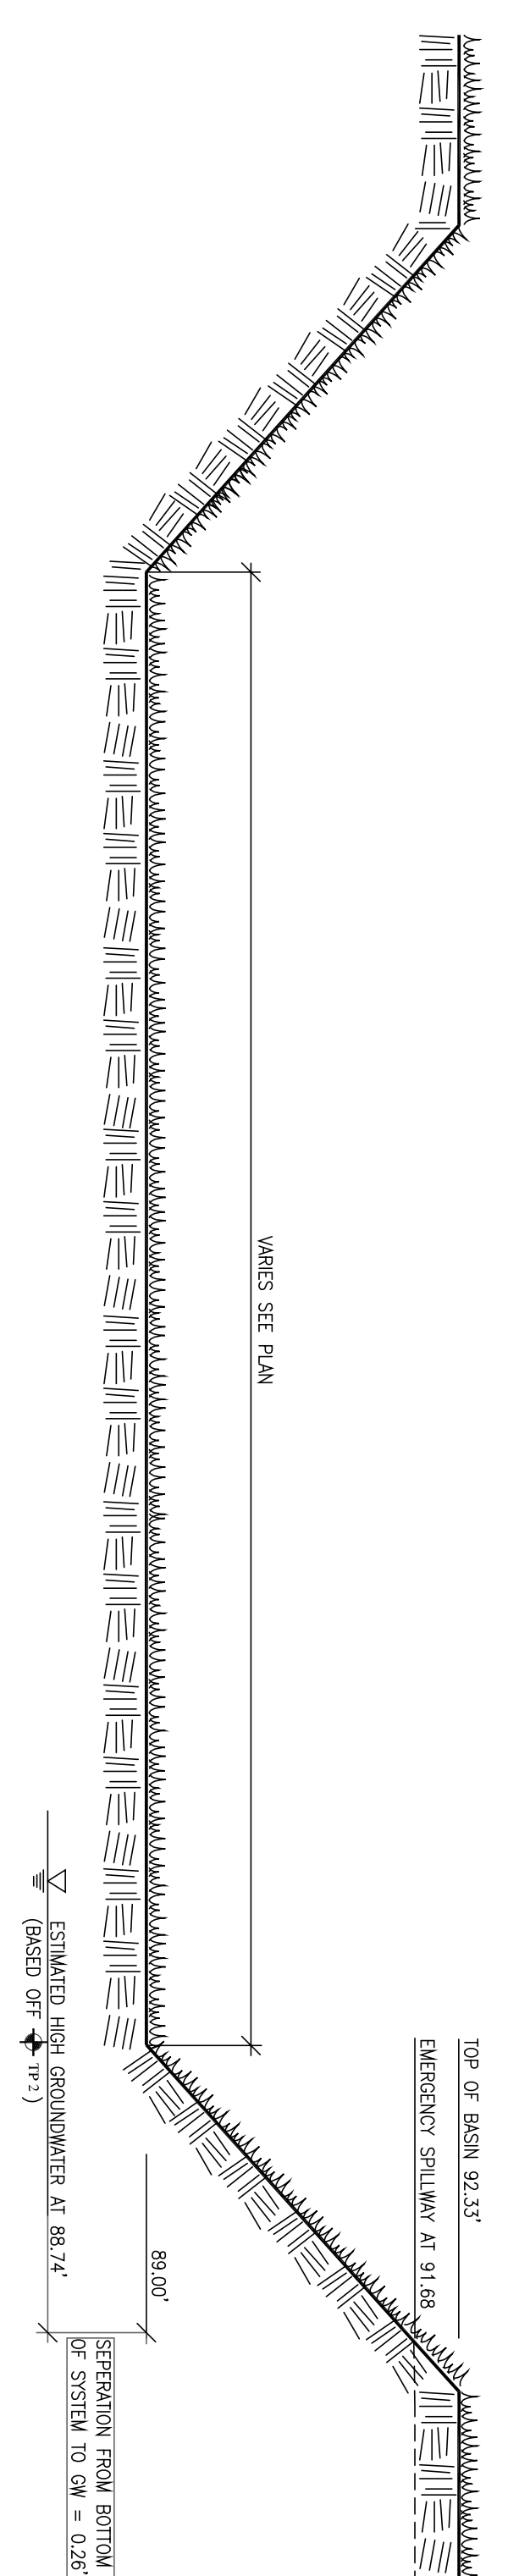

10 Detention Basin (Not designed to infiltrate)
Not to Scale
TP2

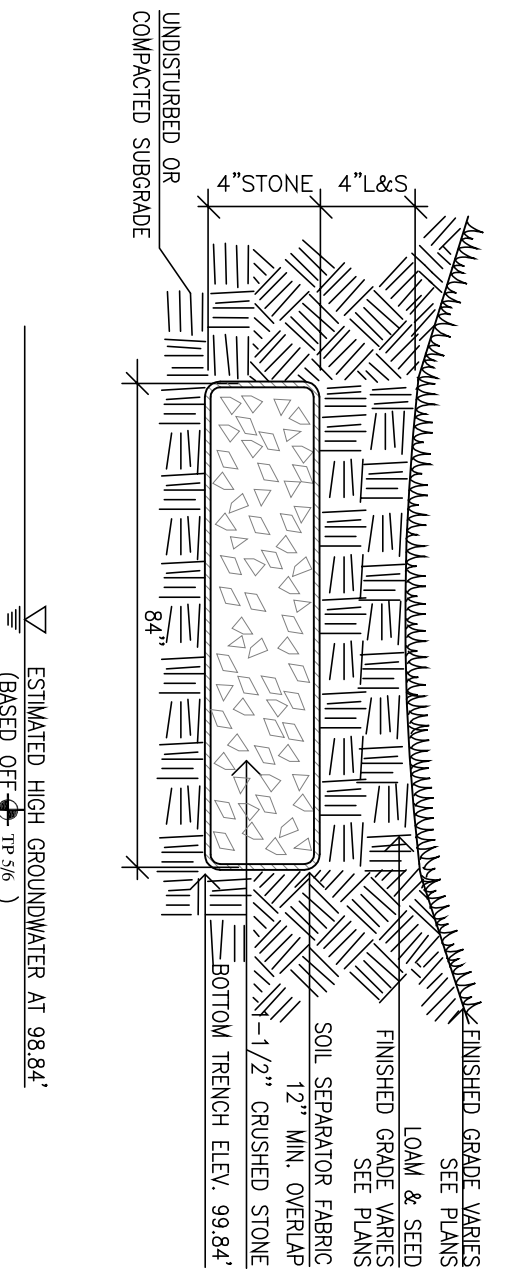

11 Snow Melt Trench
Not to Scale
TP2

The Berkshire Design Group, Inc.
Landscape Architecture
Civil Engineering
Urban Design
Environmental Design

4 Allen Place, Northampton, Massachusetts 01060
Email: info@berksdesign.com
(413) 582-7000 • FAX (413) 582-7005
Web: <http://www.berksdesign.com>

This drawing is not intended nor shall it be used for construction purposes unless the signed professional seal of a registered landscape architect or civil engineer employed by The Berkshire Design Group, Inc. is affixed above.

© Copyright The Berkshire Design Group, Inc. This drawing and all of its contents are the express property of the Berkshire Design Group, Inc. and shall not be copied, reproduced, or used in any way without the written consent of the Berkshire Design Group, Inc.

North Street Condominiums

North Street &
Northern Avenue
Northampton, Massachusetts

FOR PERMIT REVIEW ONLY
NOT FOR CONSTRUCTION
November 11, 2008

Stormwater BMP Groundwater Profiles

Revisions

03/11/09 - Misc. revisions

Date:	March 10, 2009	Sheet Number
Scale:	As Noted	
Drawn By:	BCD	
Checked By:	MBB	

TP2