
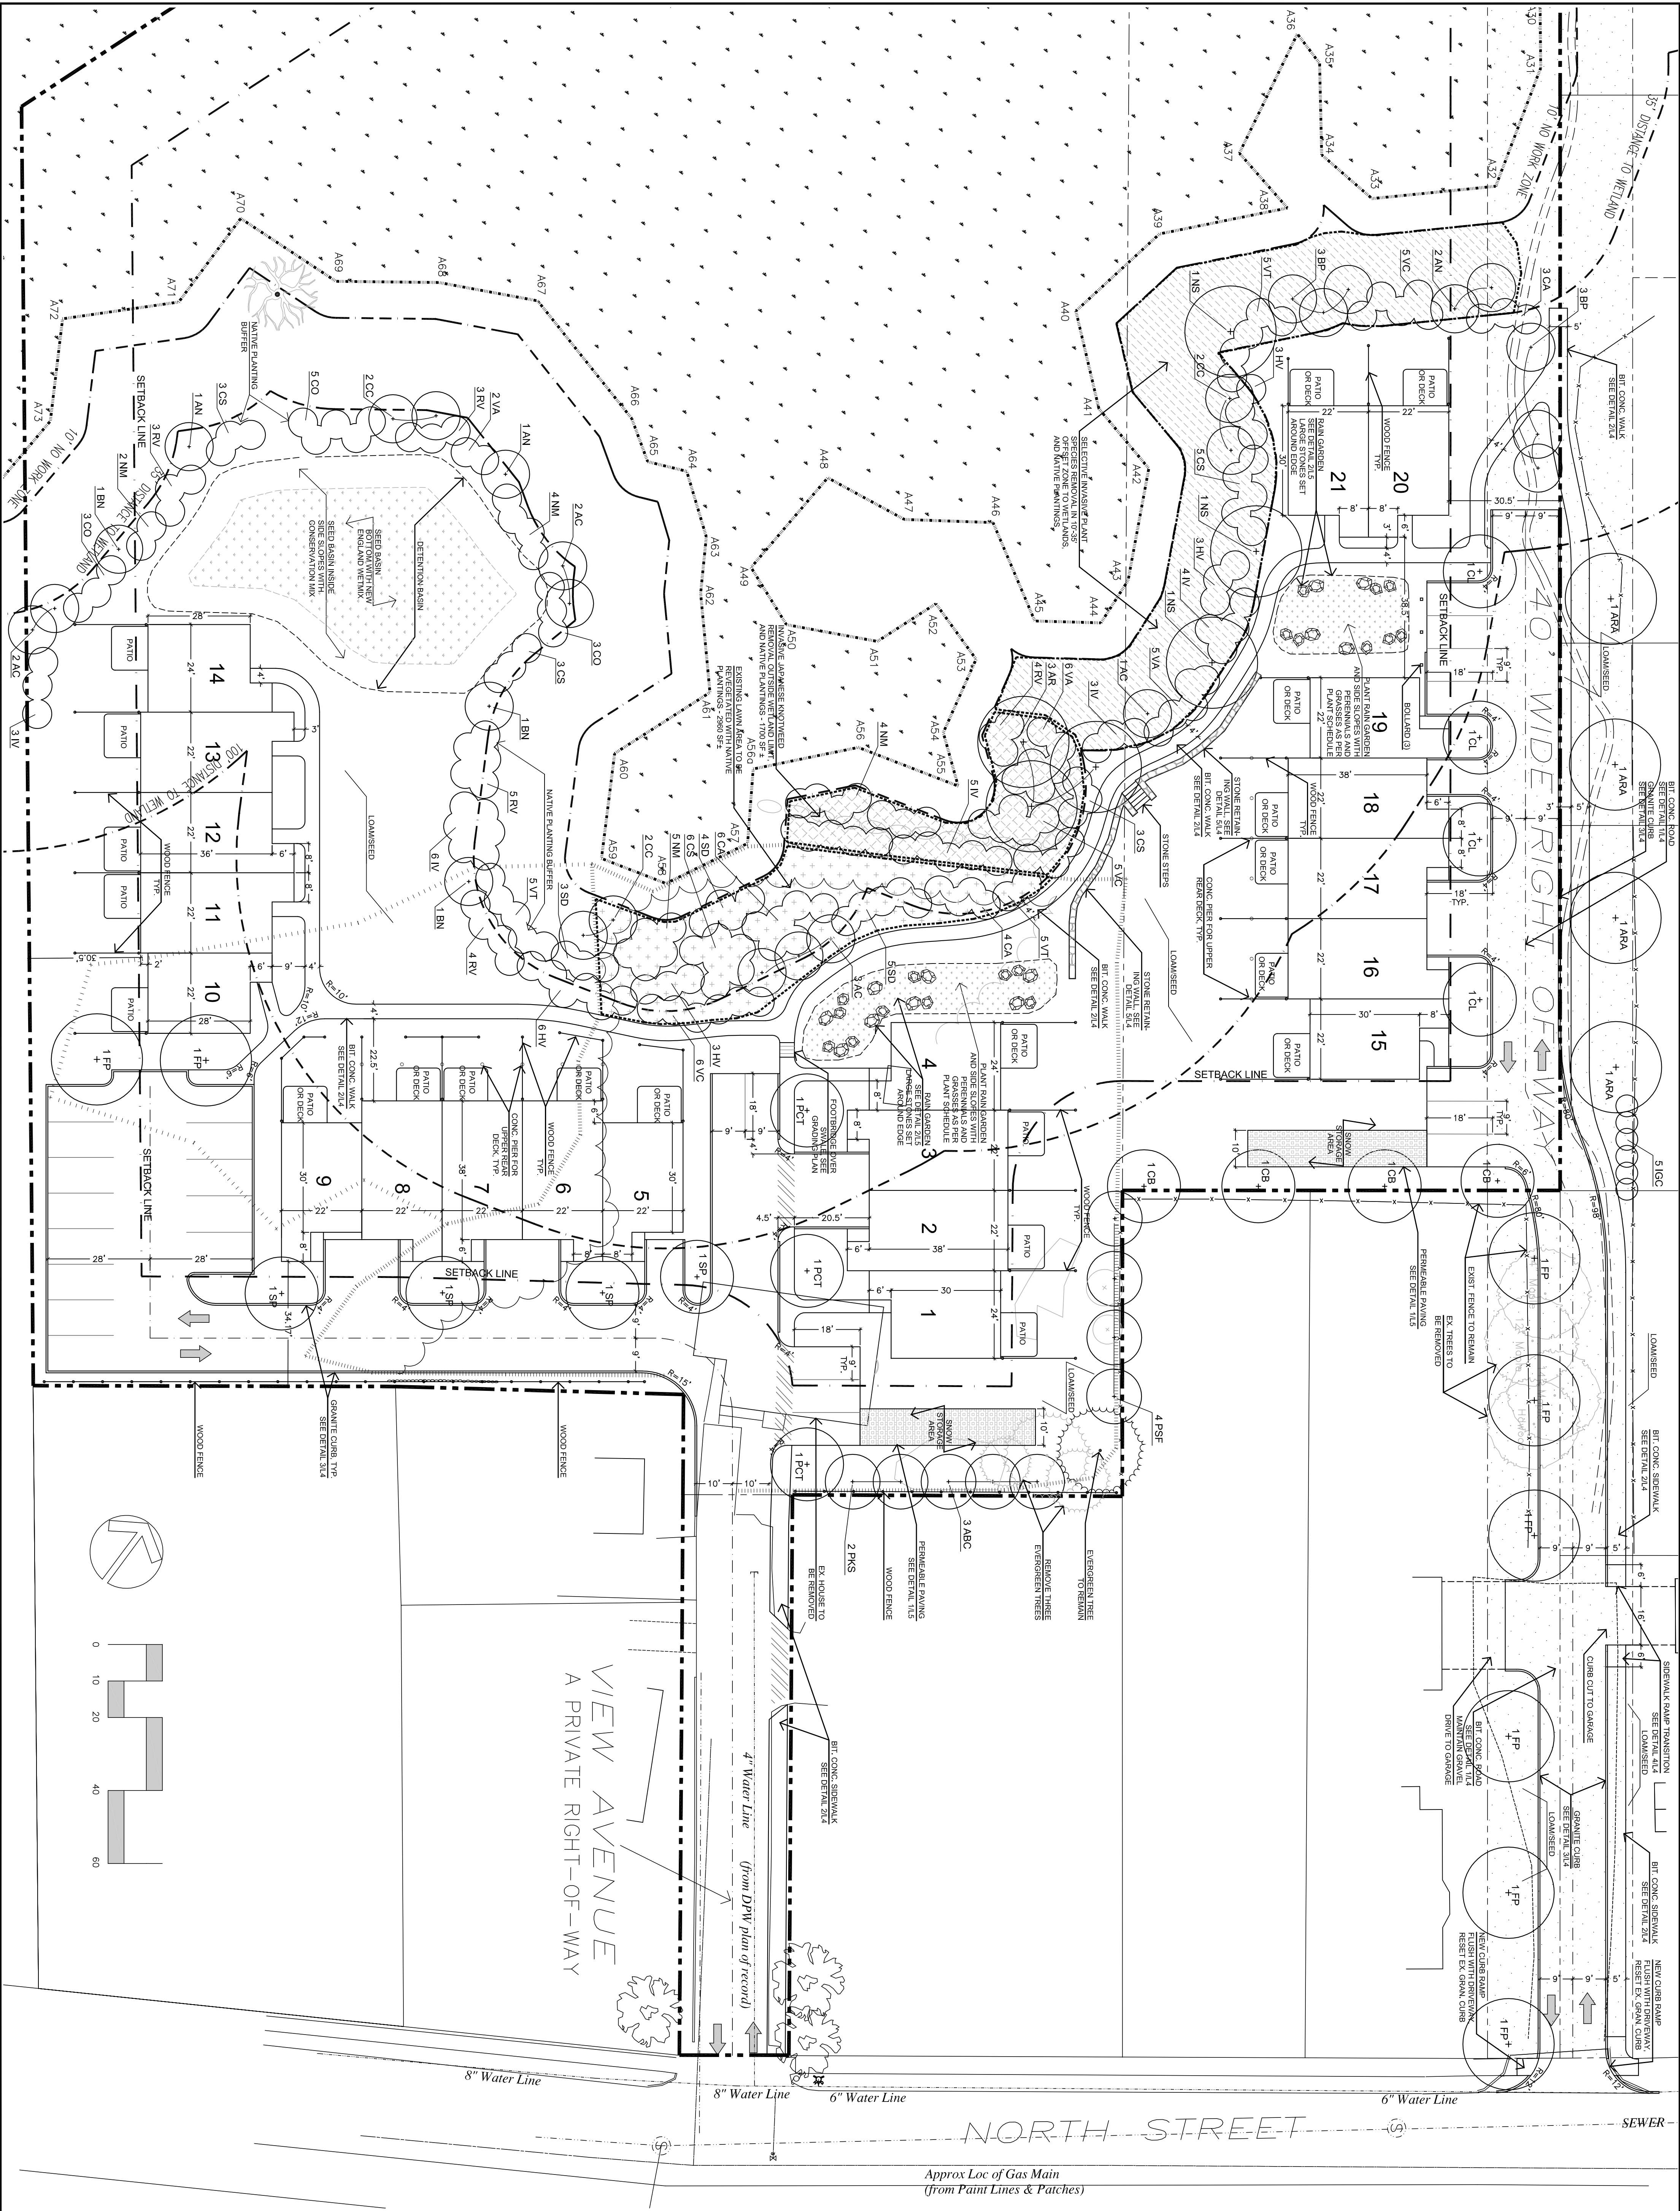


Landscape Architecture
Civil Engineering
Urban Design
Environmental Design

4 Allen Place, Northampton, Massachusetts 01060
(413) 562-7000 • FAX (413) 562-7005
Email: info@berksdesign.com
Web: <http://www.berksdesign.com>

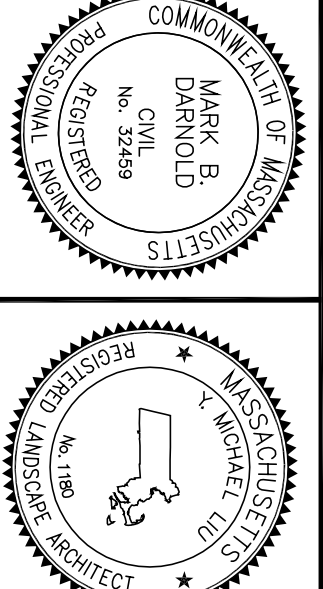

This drawing is not intended for shall it be used for construction purposes unless the signed professional seal of a registered landscape architect or civil engineer employed by the Berkshire Design Group, Inc. is affixed below.

© Copyright The Berkshire Design Group, Inc.
This drawing and all of its contents are the express property of The Berkshire Design Group, Inc., and shall not be copied or used in any way without the written consent of The Berkshire Design Group, Inc.

North Street Condominiums

North Street &
Northern Avenue
Northampton, Massachusetts

FOR PERMIT REVIEW ONLY
NOT FOR CONSTRUCTION
April 14, 2009

Layout and Planting Plan Mitigation/Invasive Species Removal Plan

Revisions

Date:	Sheet Number
April 14, 2009	
Scale:	
Drawn By:	
Checked By:	

L2a