


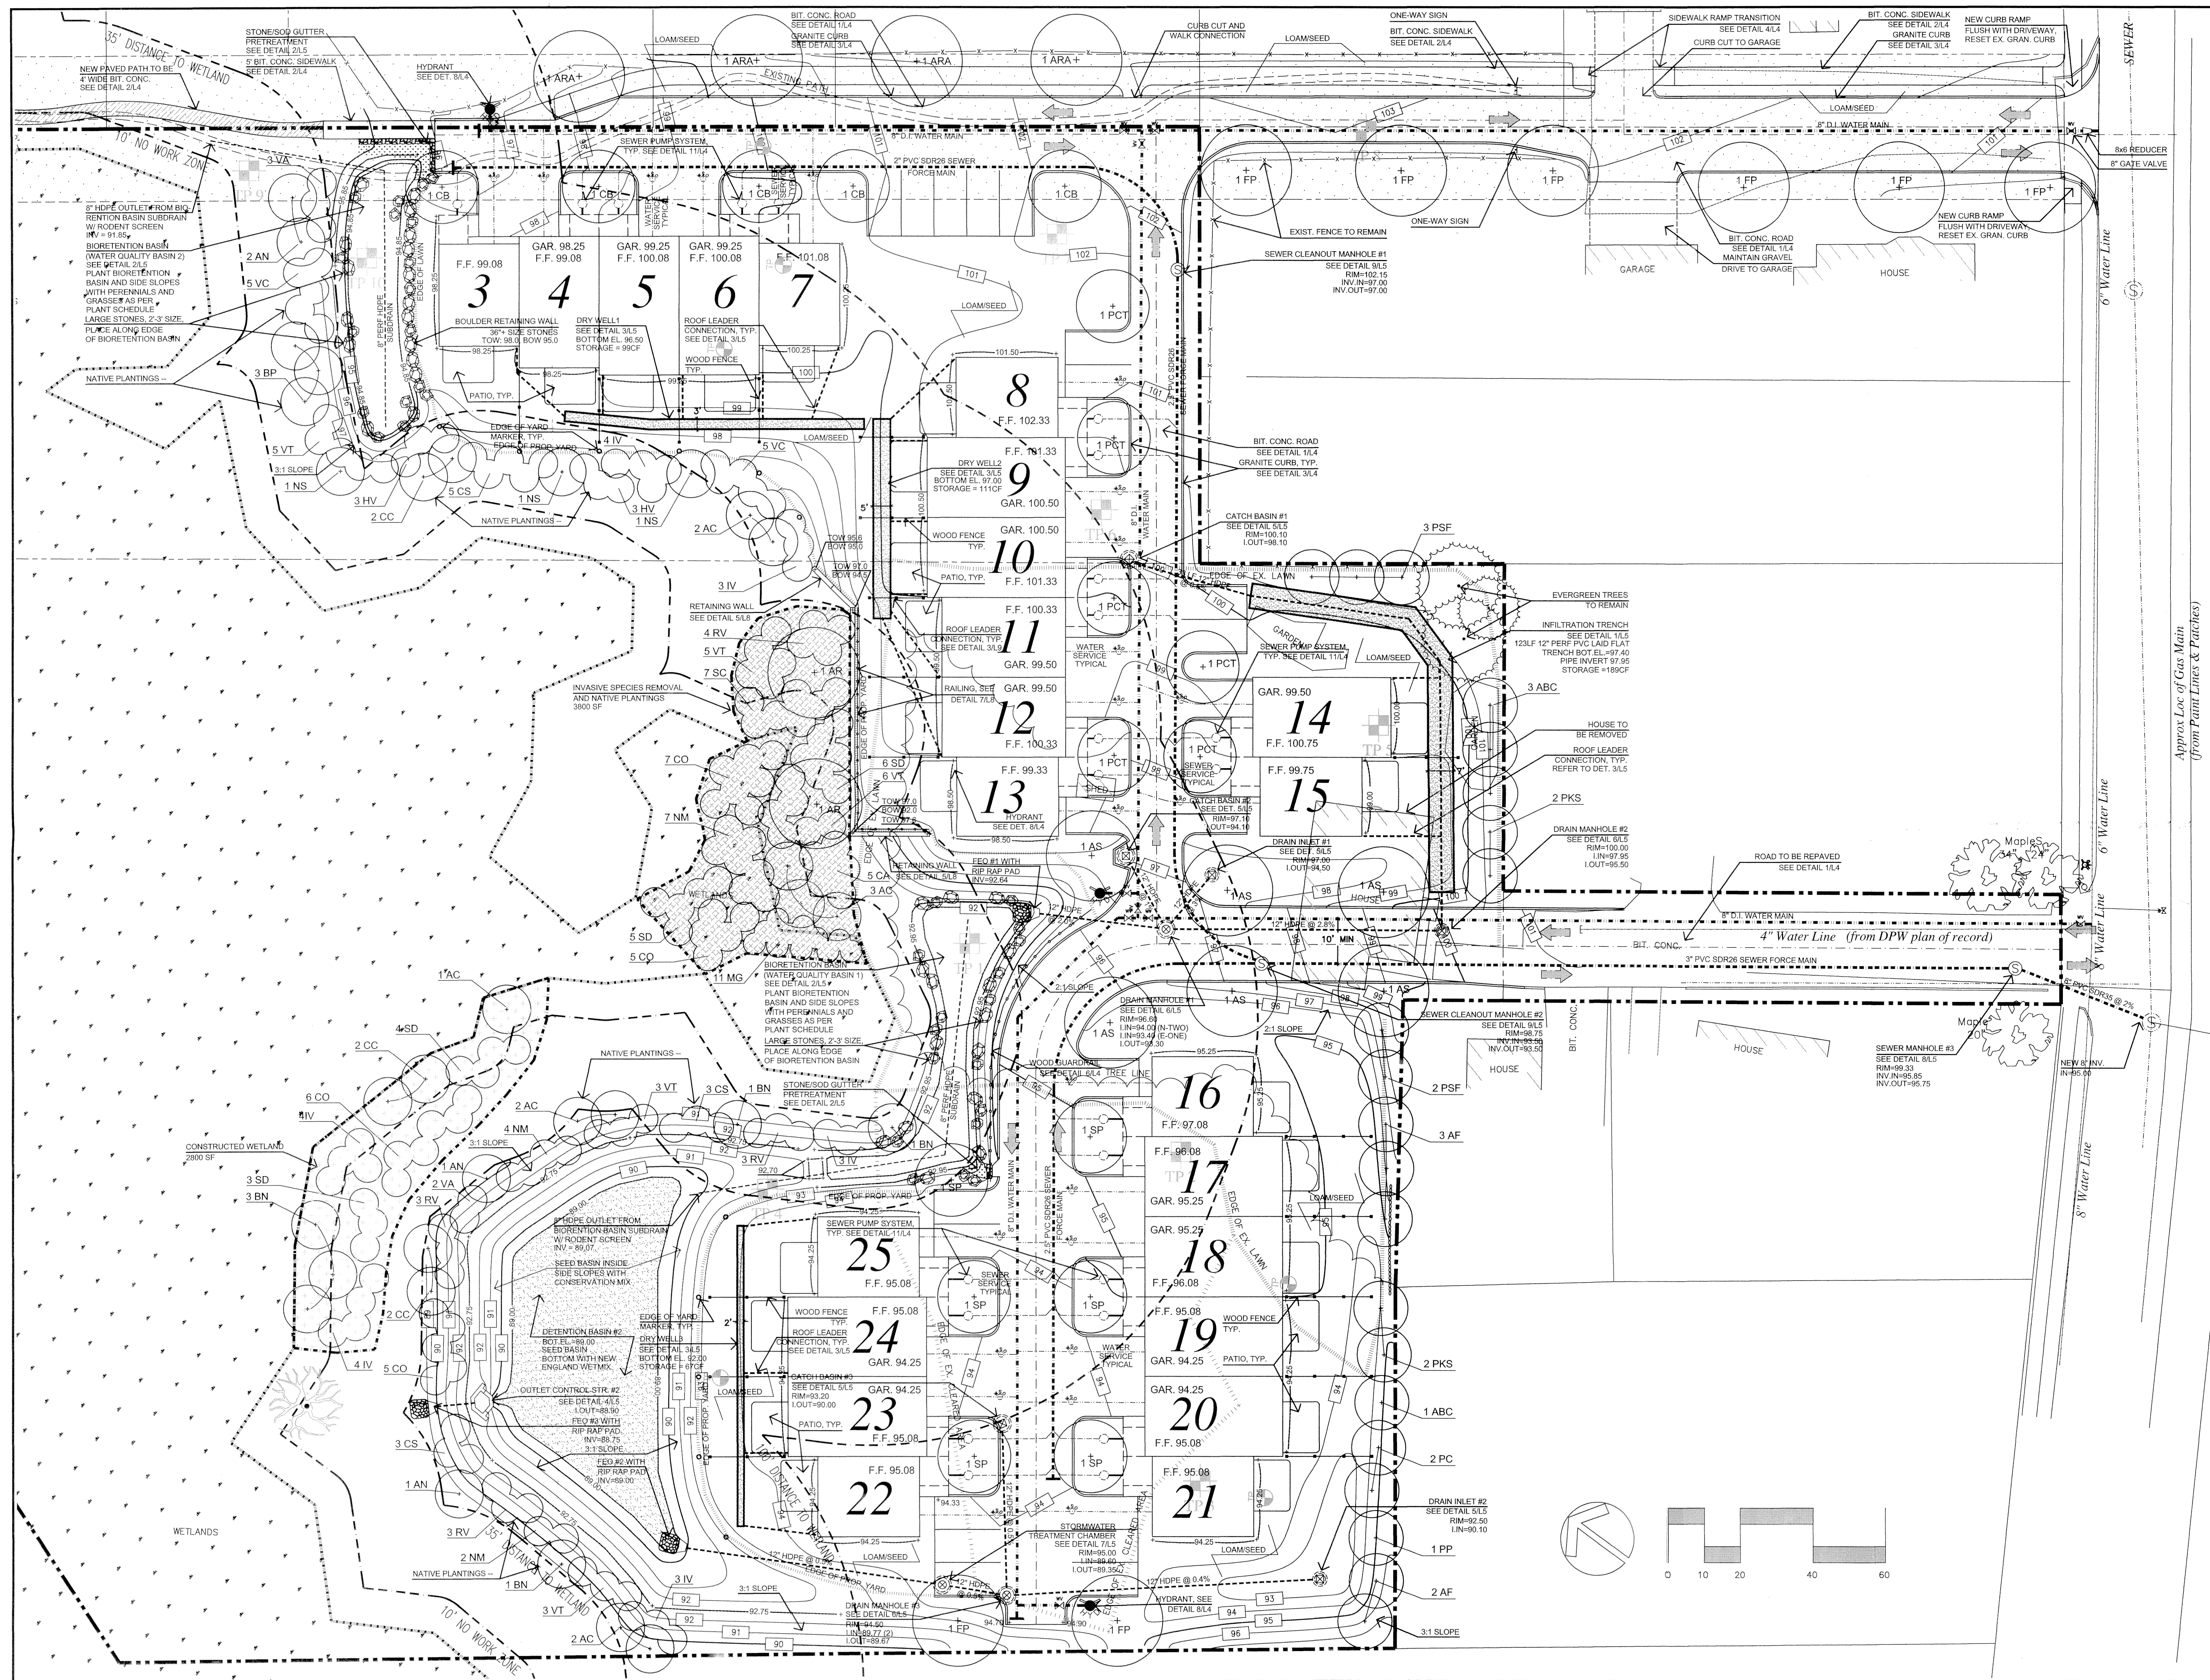

The Berkshire Design Group, Inc.

Landscape Architecture
Civil Engineering
Planning
Urban Design
Environmental Design

4 Allen Place, Northampton, Massachusetts 01060
(413) 582-7000 • FAX (413) 582-7005
Email: bdg@berkshiredesign.com
Web: <http://www.berkshiredesign.com>

This drawing is not intended nor shall it be used for construction purposes unless the signed professional seal of a registered landscape architect or civil engineer employed by The Berkshire Design Group, Inc. is affixed above.

© Copyright The Berkshire Design Group, Inc.
This drawing and all of its contents are the express property of The Berkshire Design Group, Inc., and shall not be copied or used in any way without the written consent of The Berkshire Design Group, Inc.

North Street Condominiums

North Street &
Northern Avenue
Northampton, Massachusetts

FOR PERMIT REVIEW ONLY
NOT FOR CONSTRUCTION
November 11, 2008

Grading and Utilities Plan

Revisions
01.15.09 Revise Grading/Reduce Buffer Zone Work

Date: November 11, 2008
Scale: 1"=20'
Drawn By: YML/BCD
Checked By: YML

Sheet Number
L2

