



1 Bit. Conc. Road Paving

L4 Not to Scale

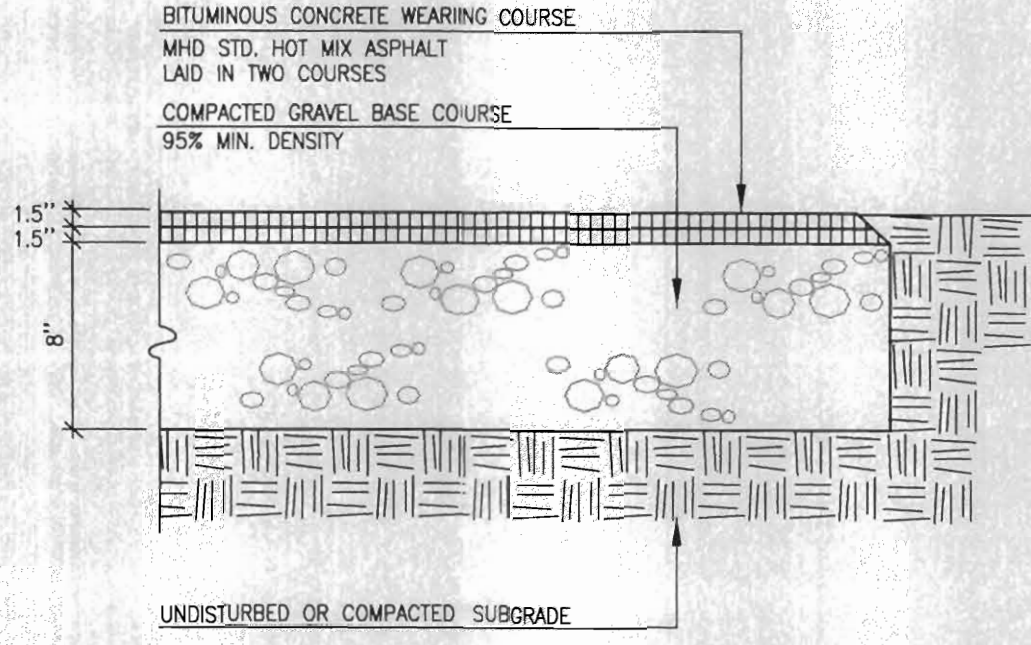


2 Bit. Conc. Walk Paving

L4 Not to Scale

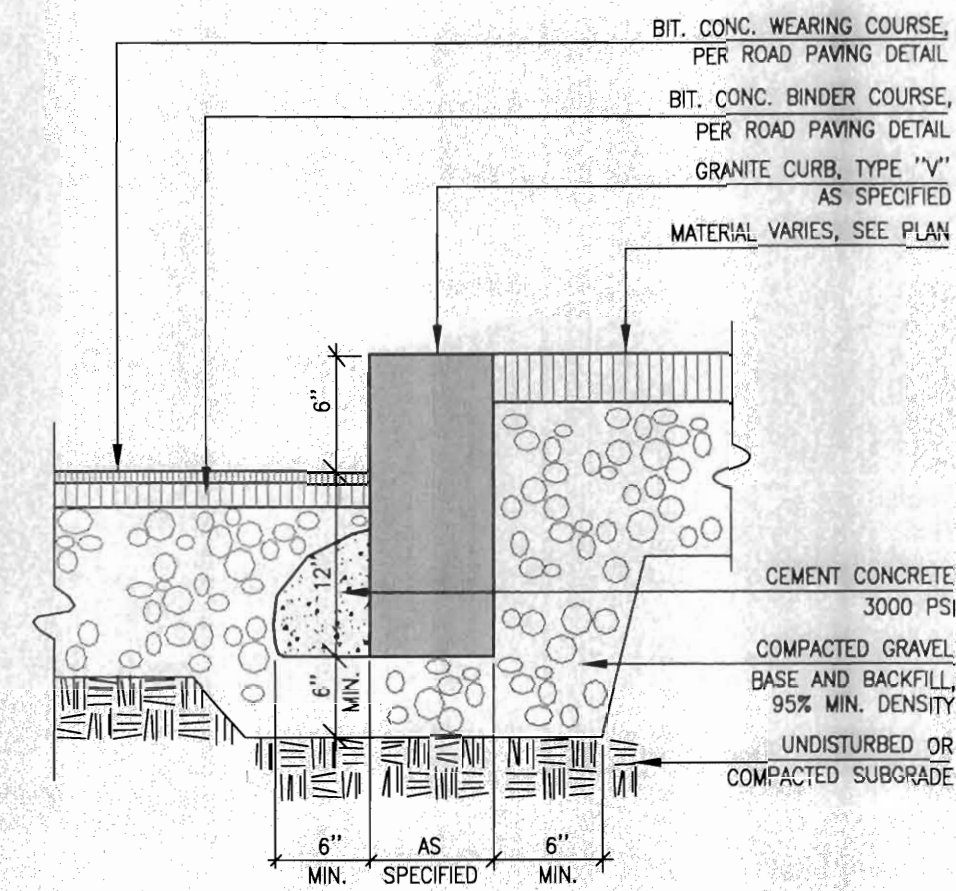


3 Granite Curb

L4 Not to Scale

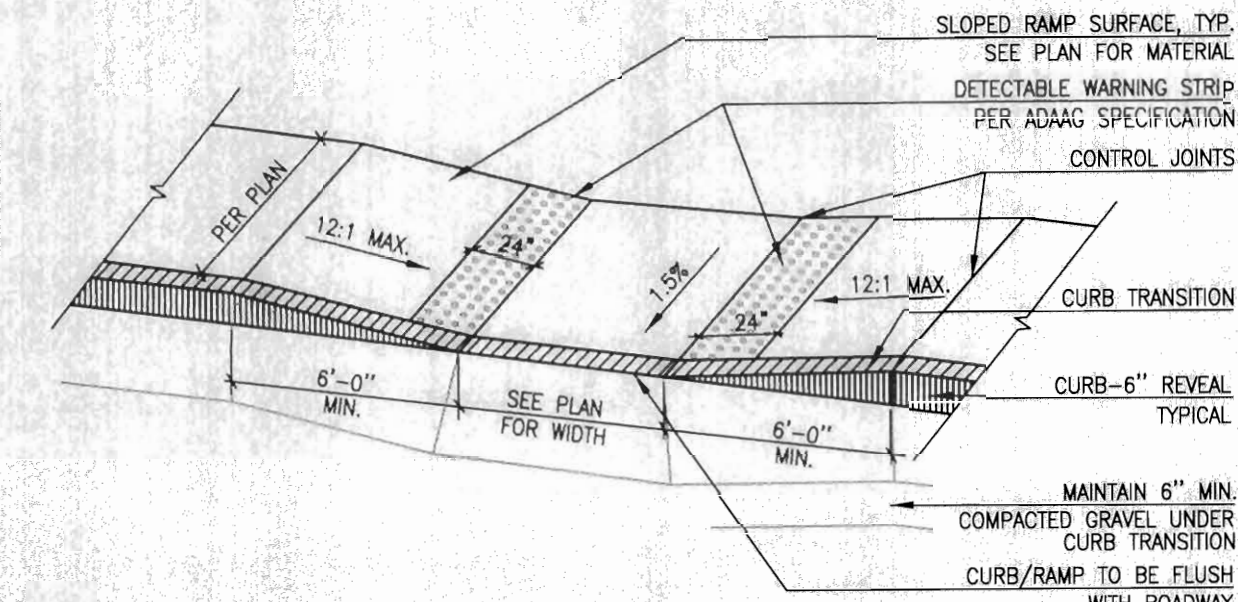


4 Sidewalk Ramp Transition

L4 Not to Scale

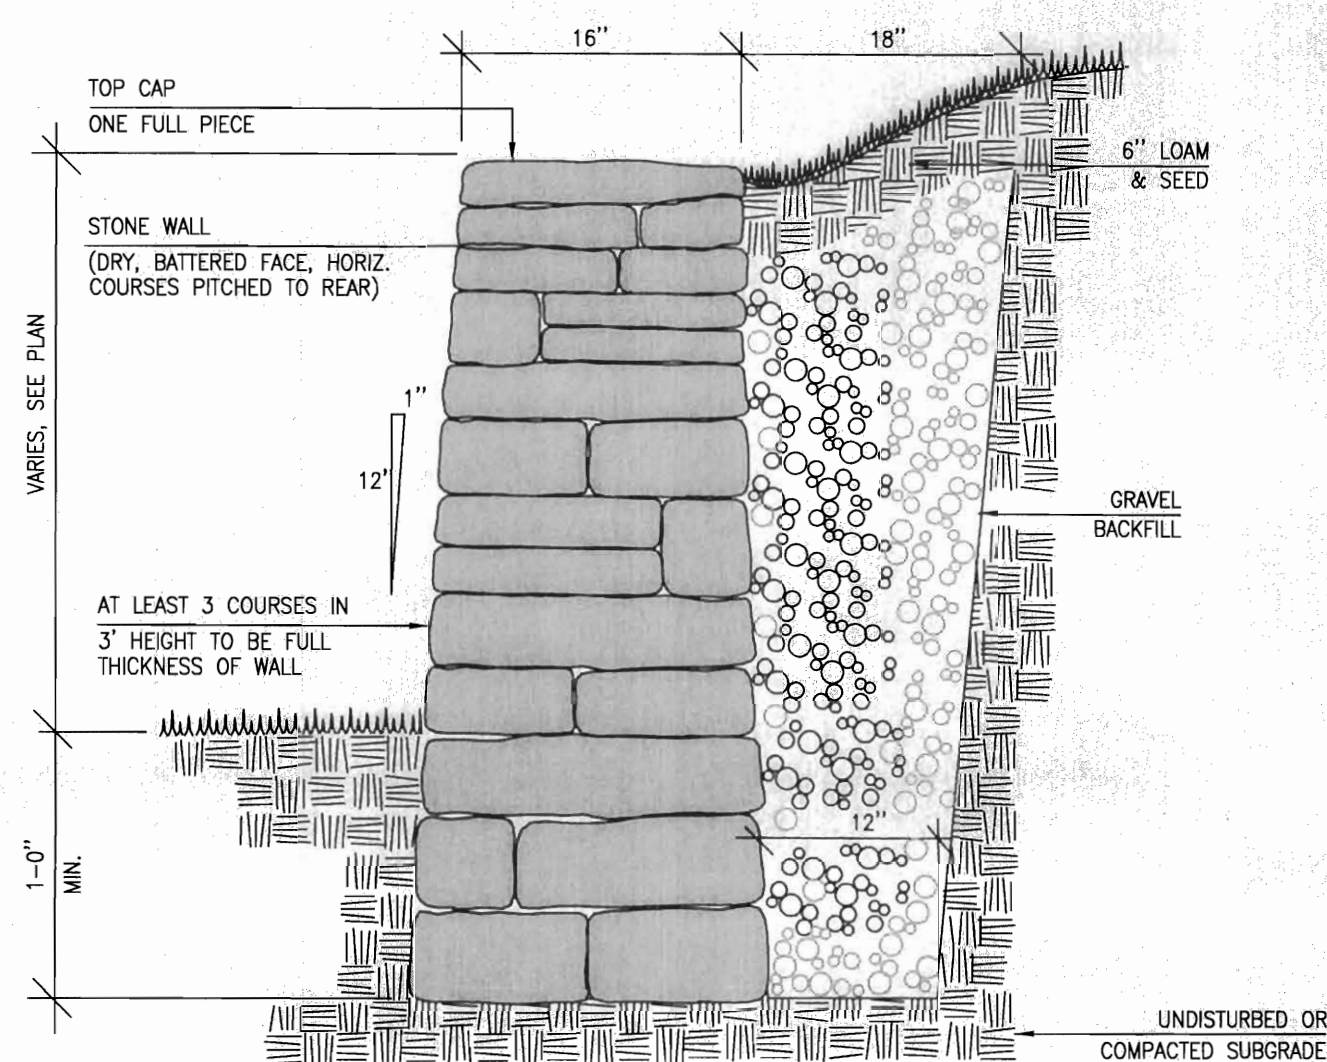

5 Stone Retaining Wall


L4 Not to Scale

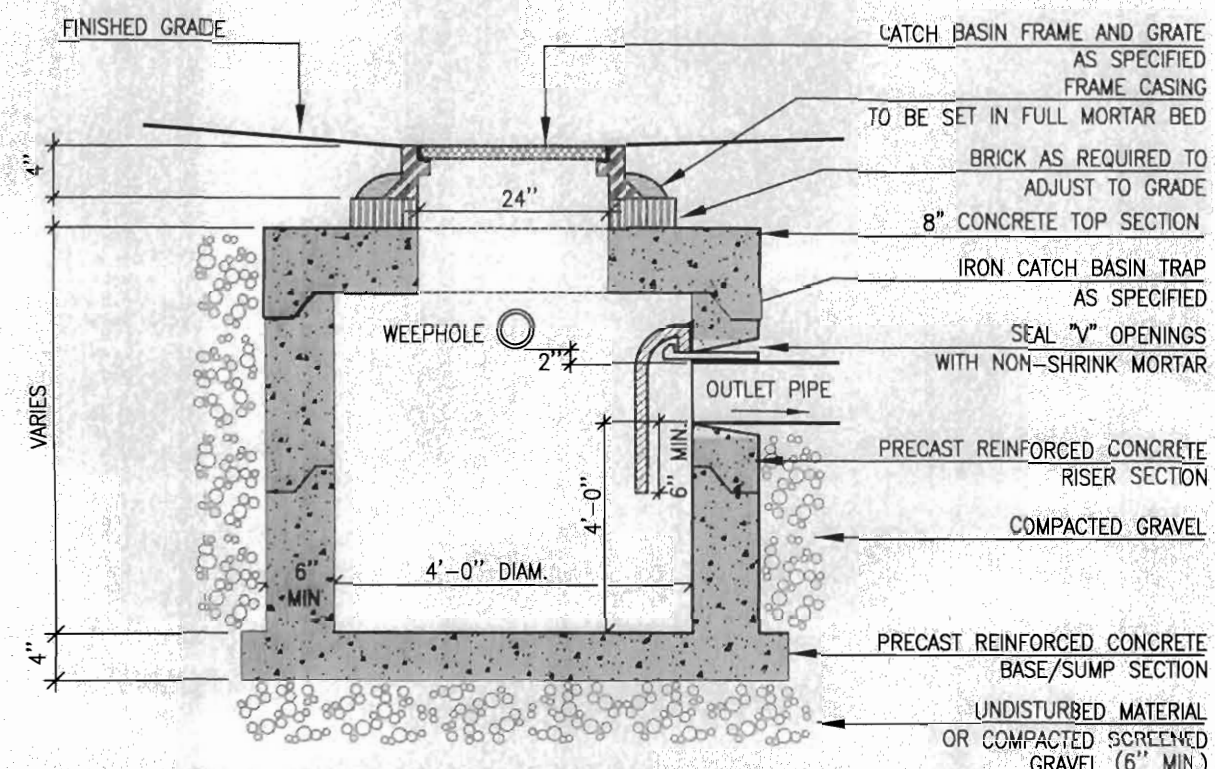

NOTES: 1. WEEPHOLES TO BE 4\"/>


6 Catch Basin

L4 Not to Scale

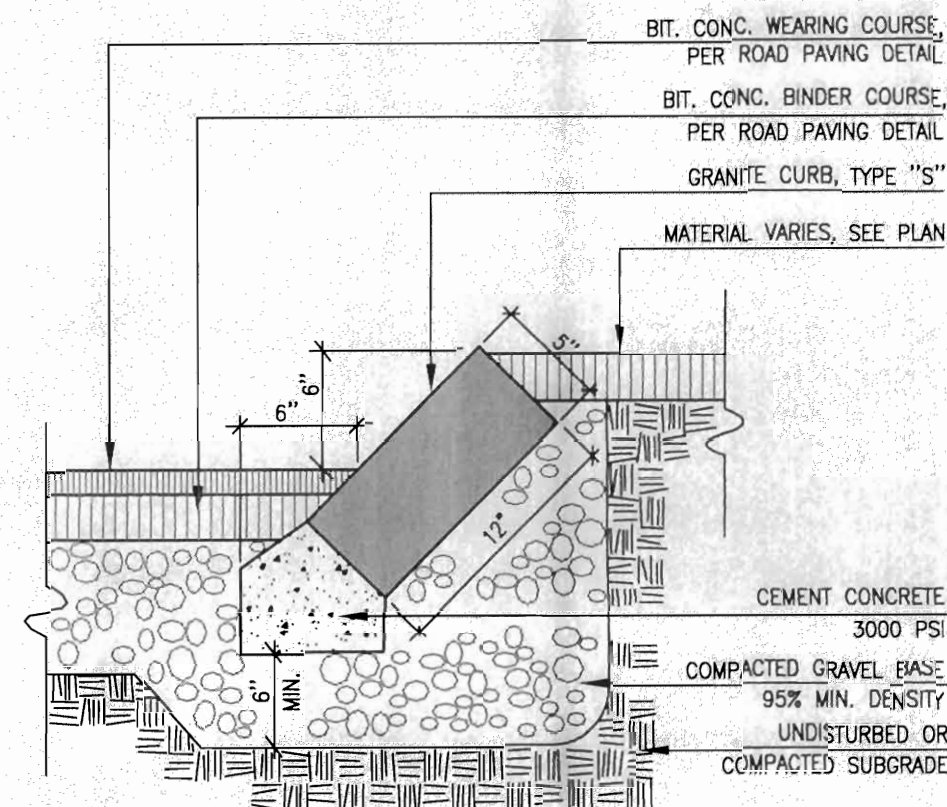

7 Slope Granite Curb


L4 Not to Scale

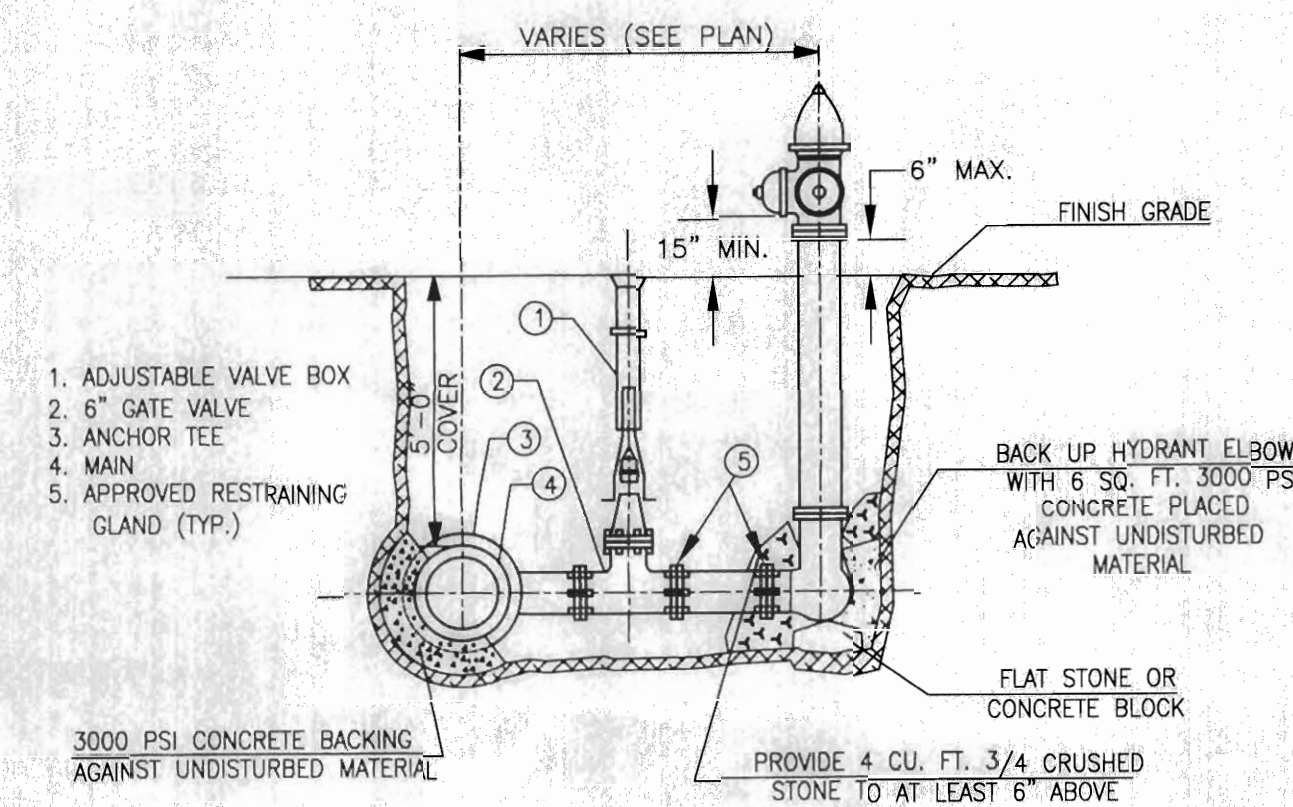

NOTE: HYDRANT TO BE LOCATED 2FT. MIN., 8FT. MAX TO CURB.

8 Hydrant Installation


L4 Not to Scale

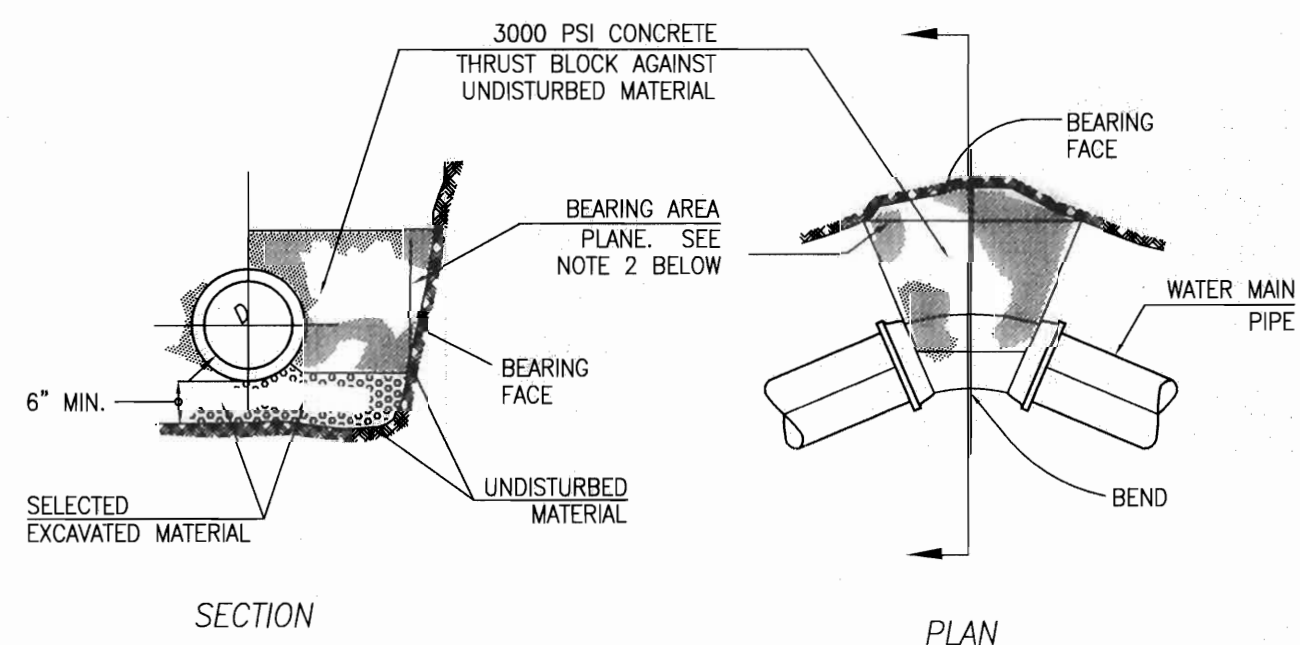

NOTES:
 1. CONCRETE THRUST BLOCKS AND RODS SHALL BE REQUIRED ON ALL BENDS, TEES, ETC. RODDING SHALL BE TO THE FIRST FULL LENGTH OF PIPE ON EACH SIDE OF THE FITTINGS TO BE RESTRAINED UNLESS CONDITIONS REQUIRE ADDITIONAL RESTRAINTS.
 2. REQUIRED BEARING AREA TO BE CALCULATED ON VERTICAL PLANE 90° TO RADIAL PLANE PASSING THROUGH MIDPOINT OF BEND.
 3. MINIMUM BEARING AREA: 2.0 SQ. FT.


9 Conc. Thrust Block

L4 Not to Scale

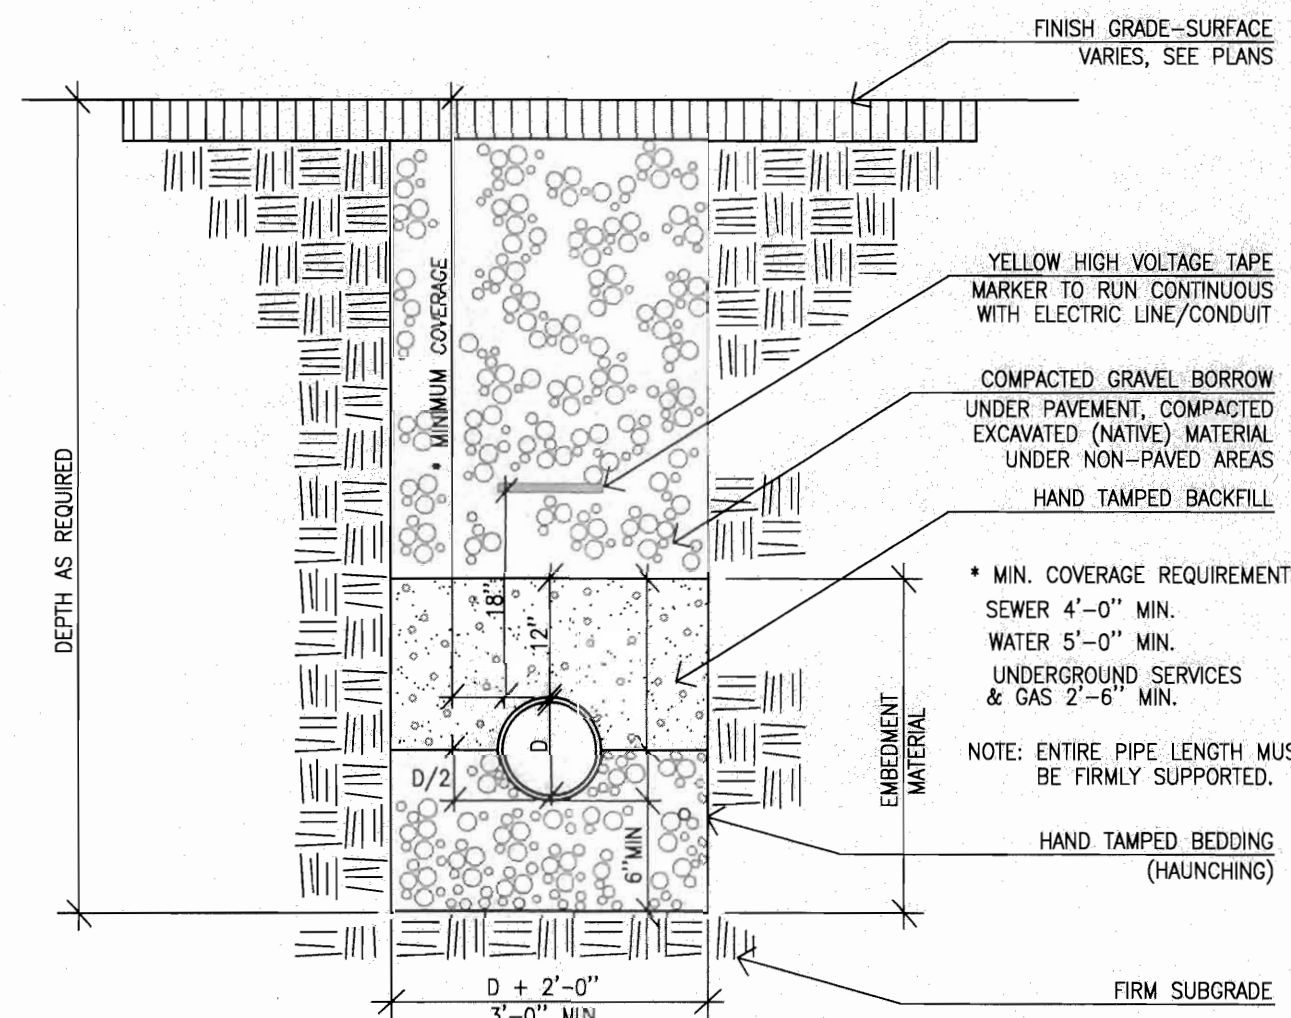


10 Typical Utility Trench

L4 Not to Scale

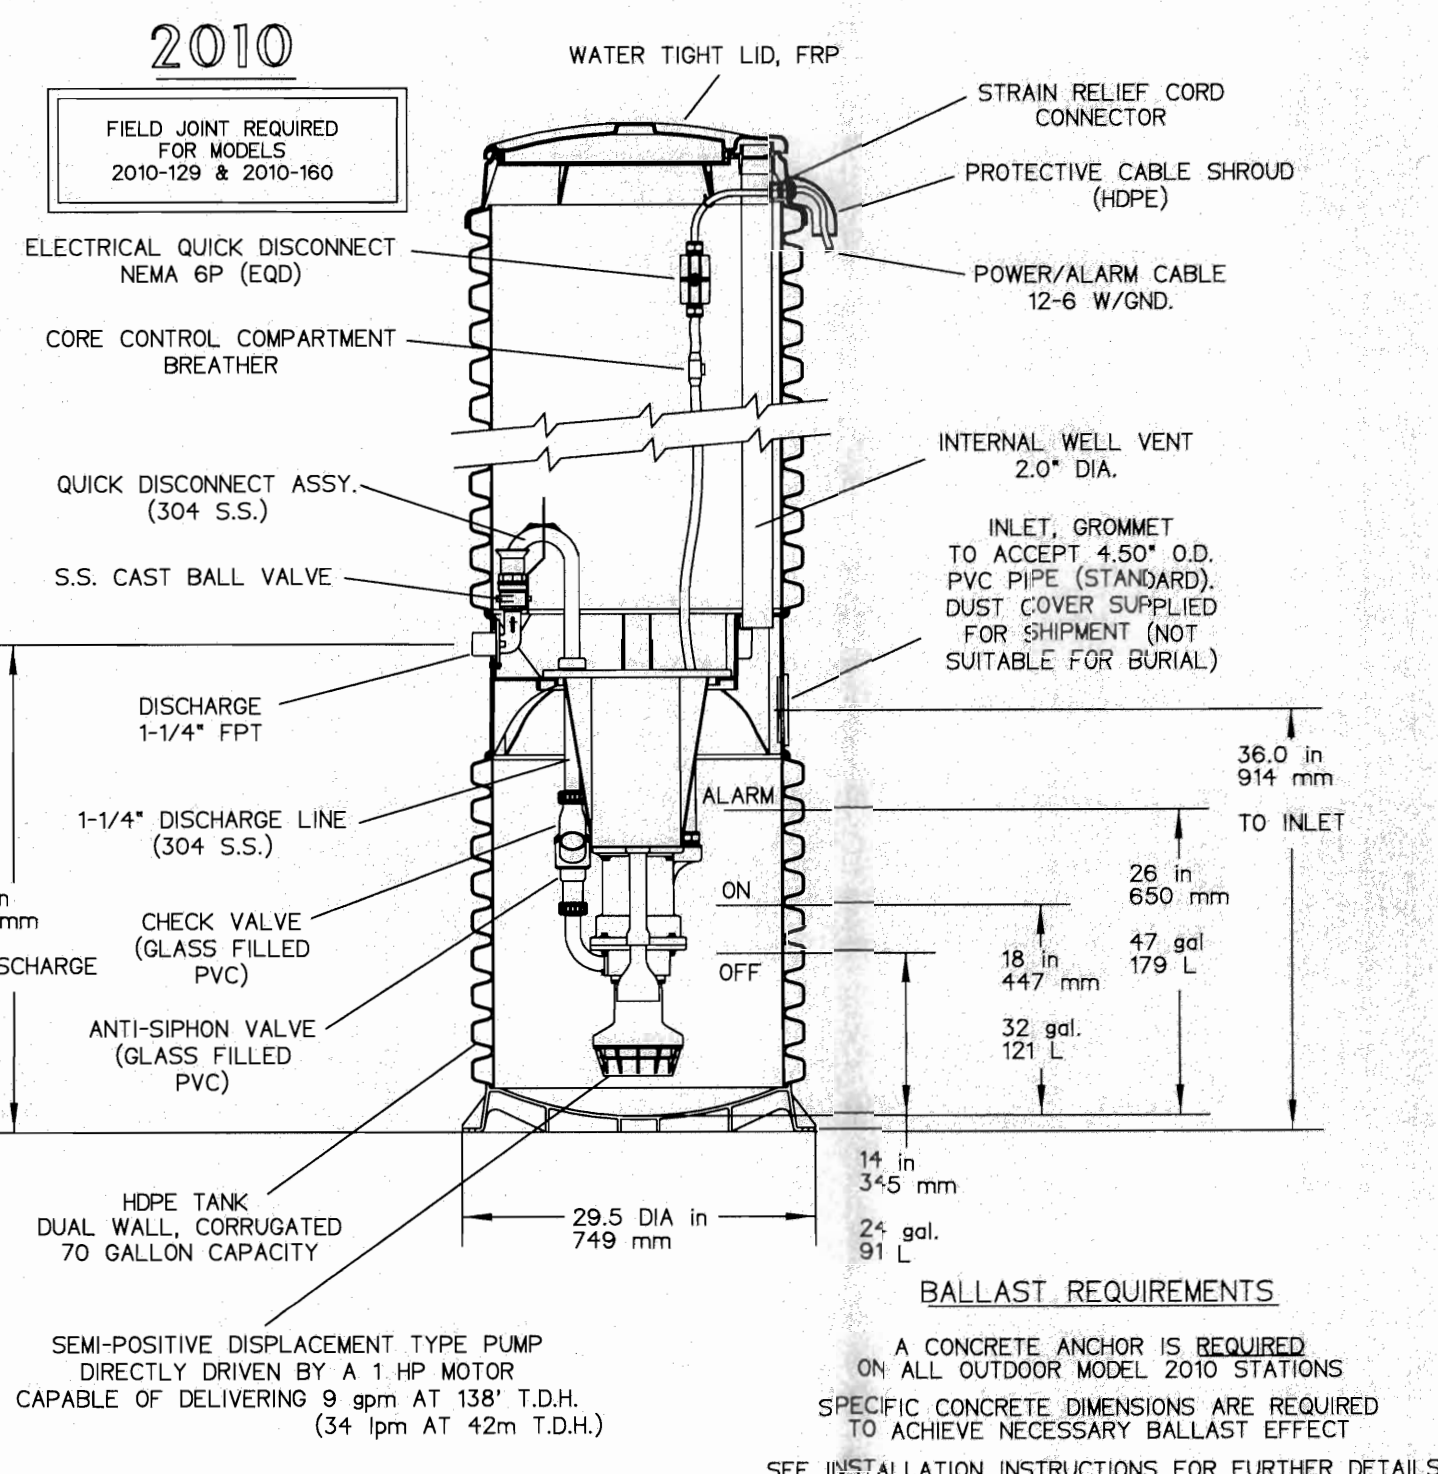

11 EONE Pump System Typical Detail

L4 Not to Scale

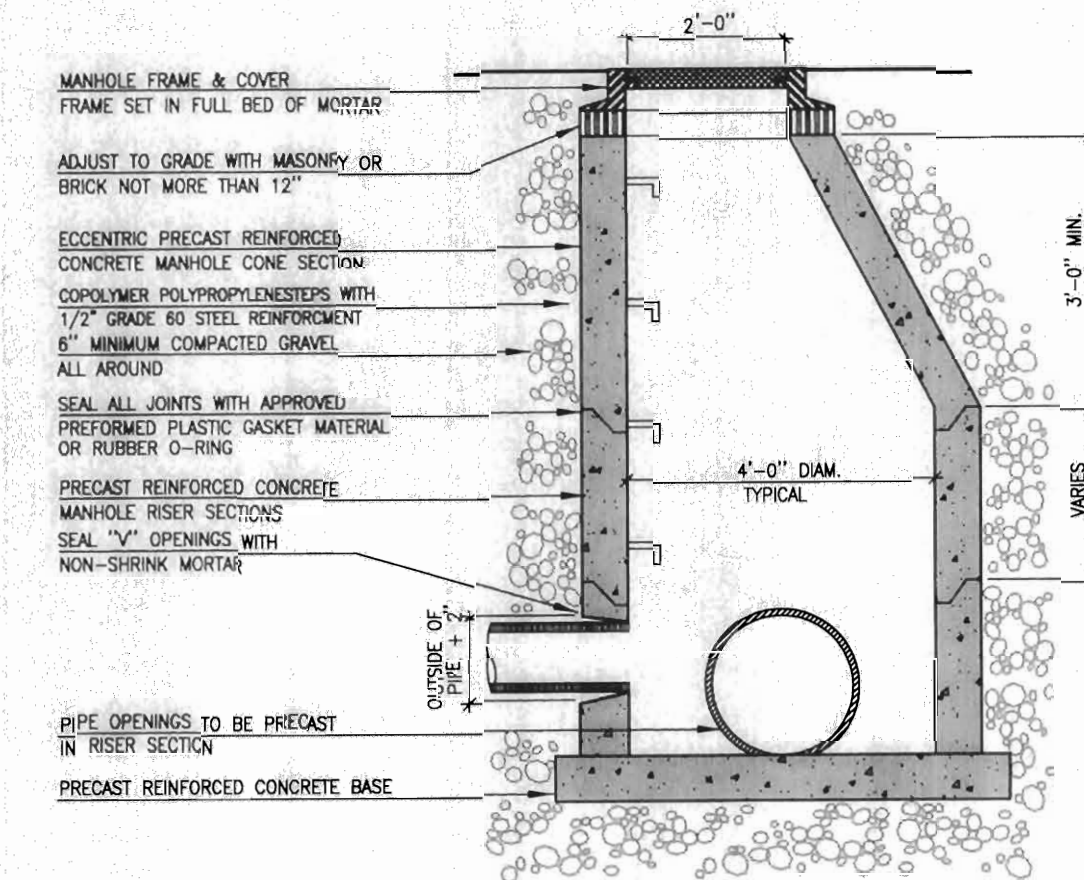

12 Drain Manhole

L4 Not to Scale



This drawing is not intended nor shall it be used for construction purposes unless the signed professional seal of a registered landscape architect or civil engineer employed by The Berkshire Design Group, Inc. is affixed above.
 © Copyright The Berkshire Design Group, Inc.
 This drawing and all of its contents are the express property of The Berkshire Design Group, Inc., and shall not be copied or used in any way without the written consent of The Berkshire Design Group, Inc.

North Street Condominiums
 North Street & Northern Avenue
 Northampton, Massachusetts

FOR PERMIT REVIEW ONLY
 NOT FOR CONSTRUCTION
 April 14, 2009

Details

Revisions	
06.15.09	Revisions
Date:	April 14, 2009
Scale:	As Noted
Drawn By:	YML/BCD
Checked By:	YML

L4