

*Landscape Architecture
Civil Engineering
Planning
Land Surveying*

4 Allen Place, Northampton, Massachusetts 01060
(413) 582-7000 • FAX (413) 582-7005
Email: bdg@berkshiredesign.com
Web: <http://www.berkshiredesign.com>

The Bartsch Design Group, Inc. is affixed above.

© Copyright The Berkshire Design Group, Inc. This drawing and all of its contents are the express property of Berkshire Design Group, Inc., and shall not be copied or in any way without the written consent of The Berkshire Design Group, Inc.

Three County Fairgrounds


Northampton, MA

Overall Existing Conditions

ETR Submission


Revisions

Date: October 20, 2009 Scale: 1"=100' Drawn By: JDS Checked By: RMK	Sheet Number
--	--------------

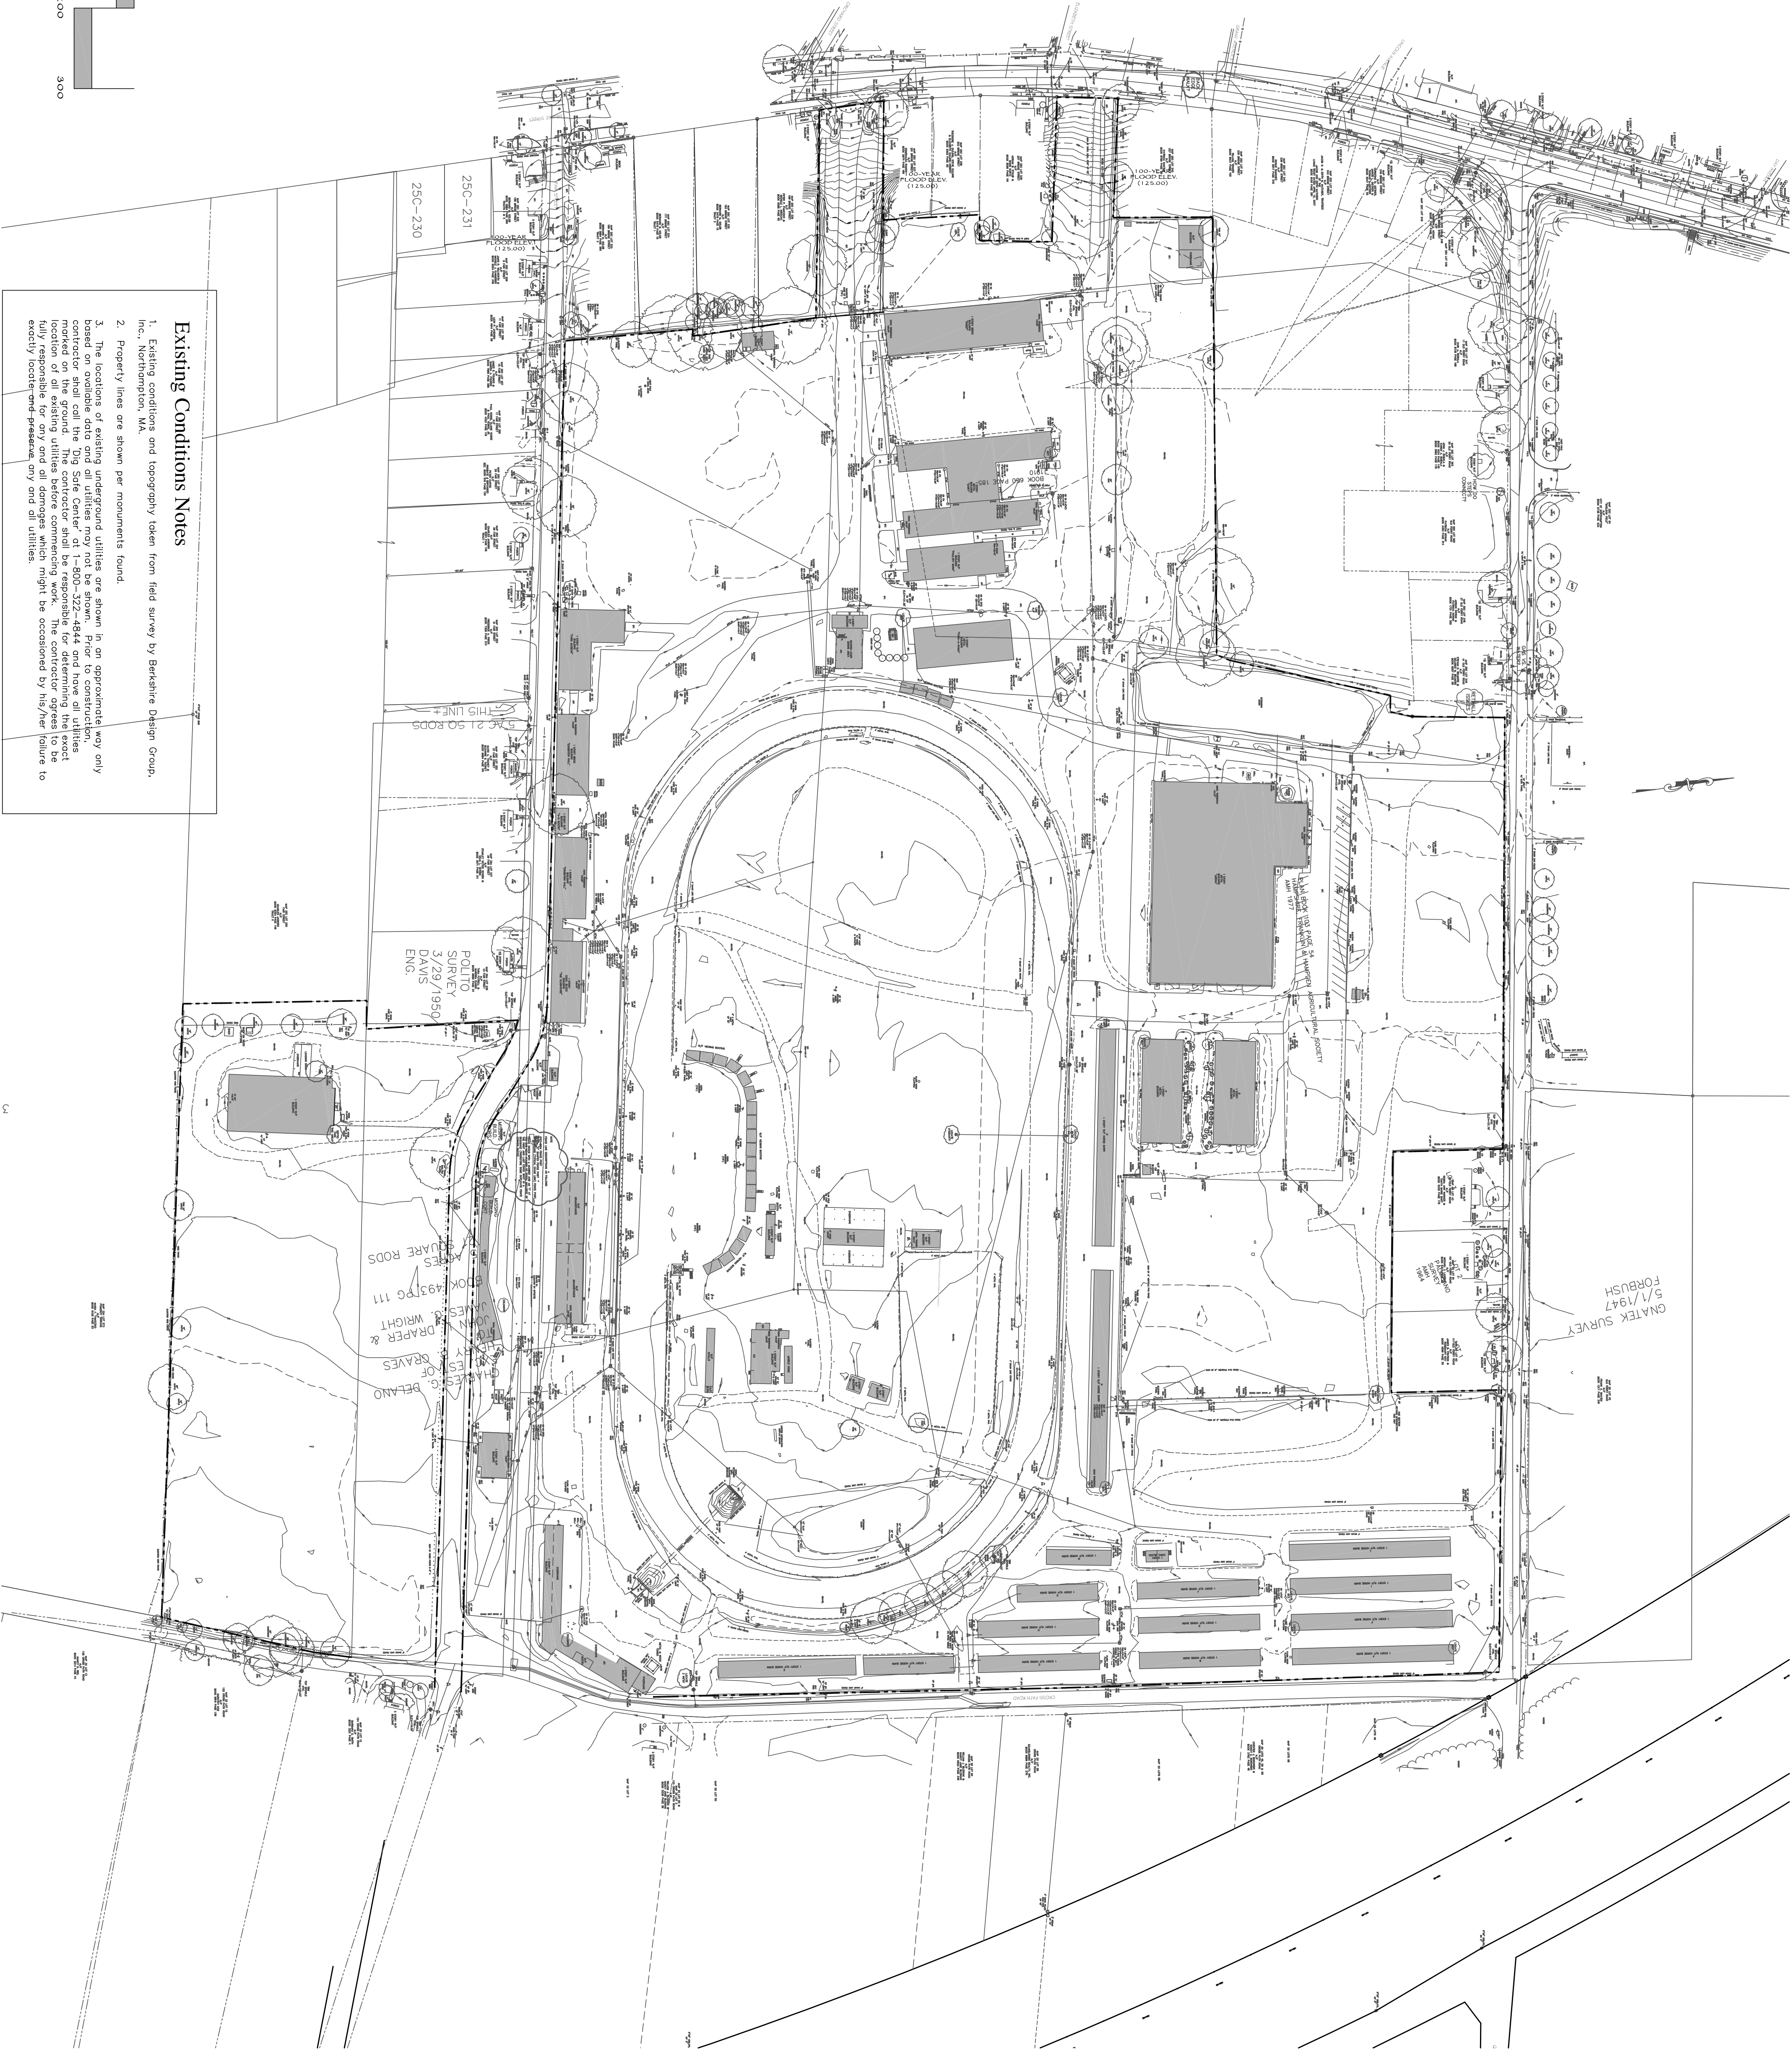

Existing Conditions Notes

1. Existing contours and topography taken from field survey by Berkshire Design Group, Inc., Northampton, MA.
2. Property lines are shown per monuments found.
3. The locations of existing underground utilities are shown in an approximate way only based on available data and all utilities may not be shown. Prior to construction, the contractor shall call the Dig Safe Center of 1-800-322-4343 and have all utilities located and marked. The contractor shall be responsible for any and all damages which might be occasioned by his/her failure to properly locate and protect any and all utilities.

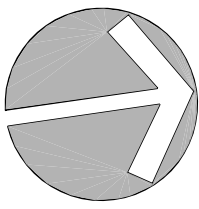

Age Group	Number of People
0	100
20	150
100	250
200	200
300	250