

This drawing is not intended nor shall it be used for construction purposes unless the signed professional seal of a registered landscape architect or civil engineer employed by The Berkshire Design Group, Inc. is affixed above.

© Copyright The Berkshire Design Group, Inc.
This drawing and all of its contents are the express property of The Berkshire Design Group, Inc., and shall not be copied or used in any way without the written consent of The Berkshire Design Group, Inc.

North Street Condominiums

North Street &
Northern Avenue
Northampton, Massachusetts


FOR PERMIT REVIEW ONLY
NOT FOR CONSTRUCTION
April 14, 2009

Existing Conditions

Revisions
06.15.09 Revisions

Date: April 14, 2009
Scale: 1"=40'
Drawn By: RJ/PRL
Checked By: PRL

Sheet Number
L1

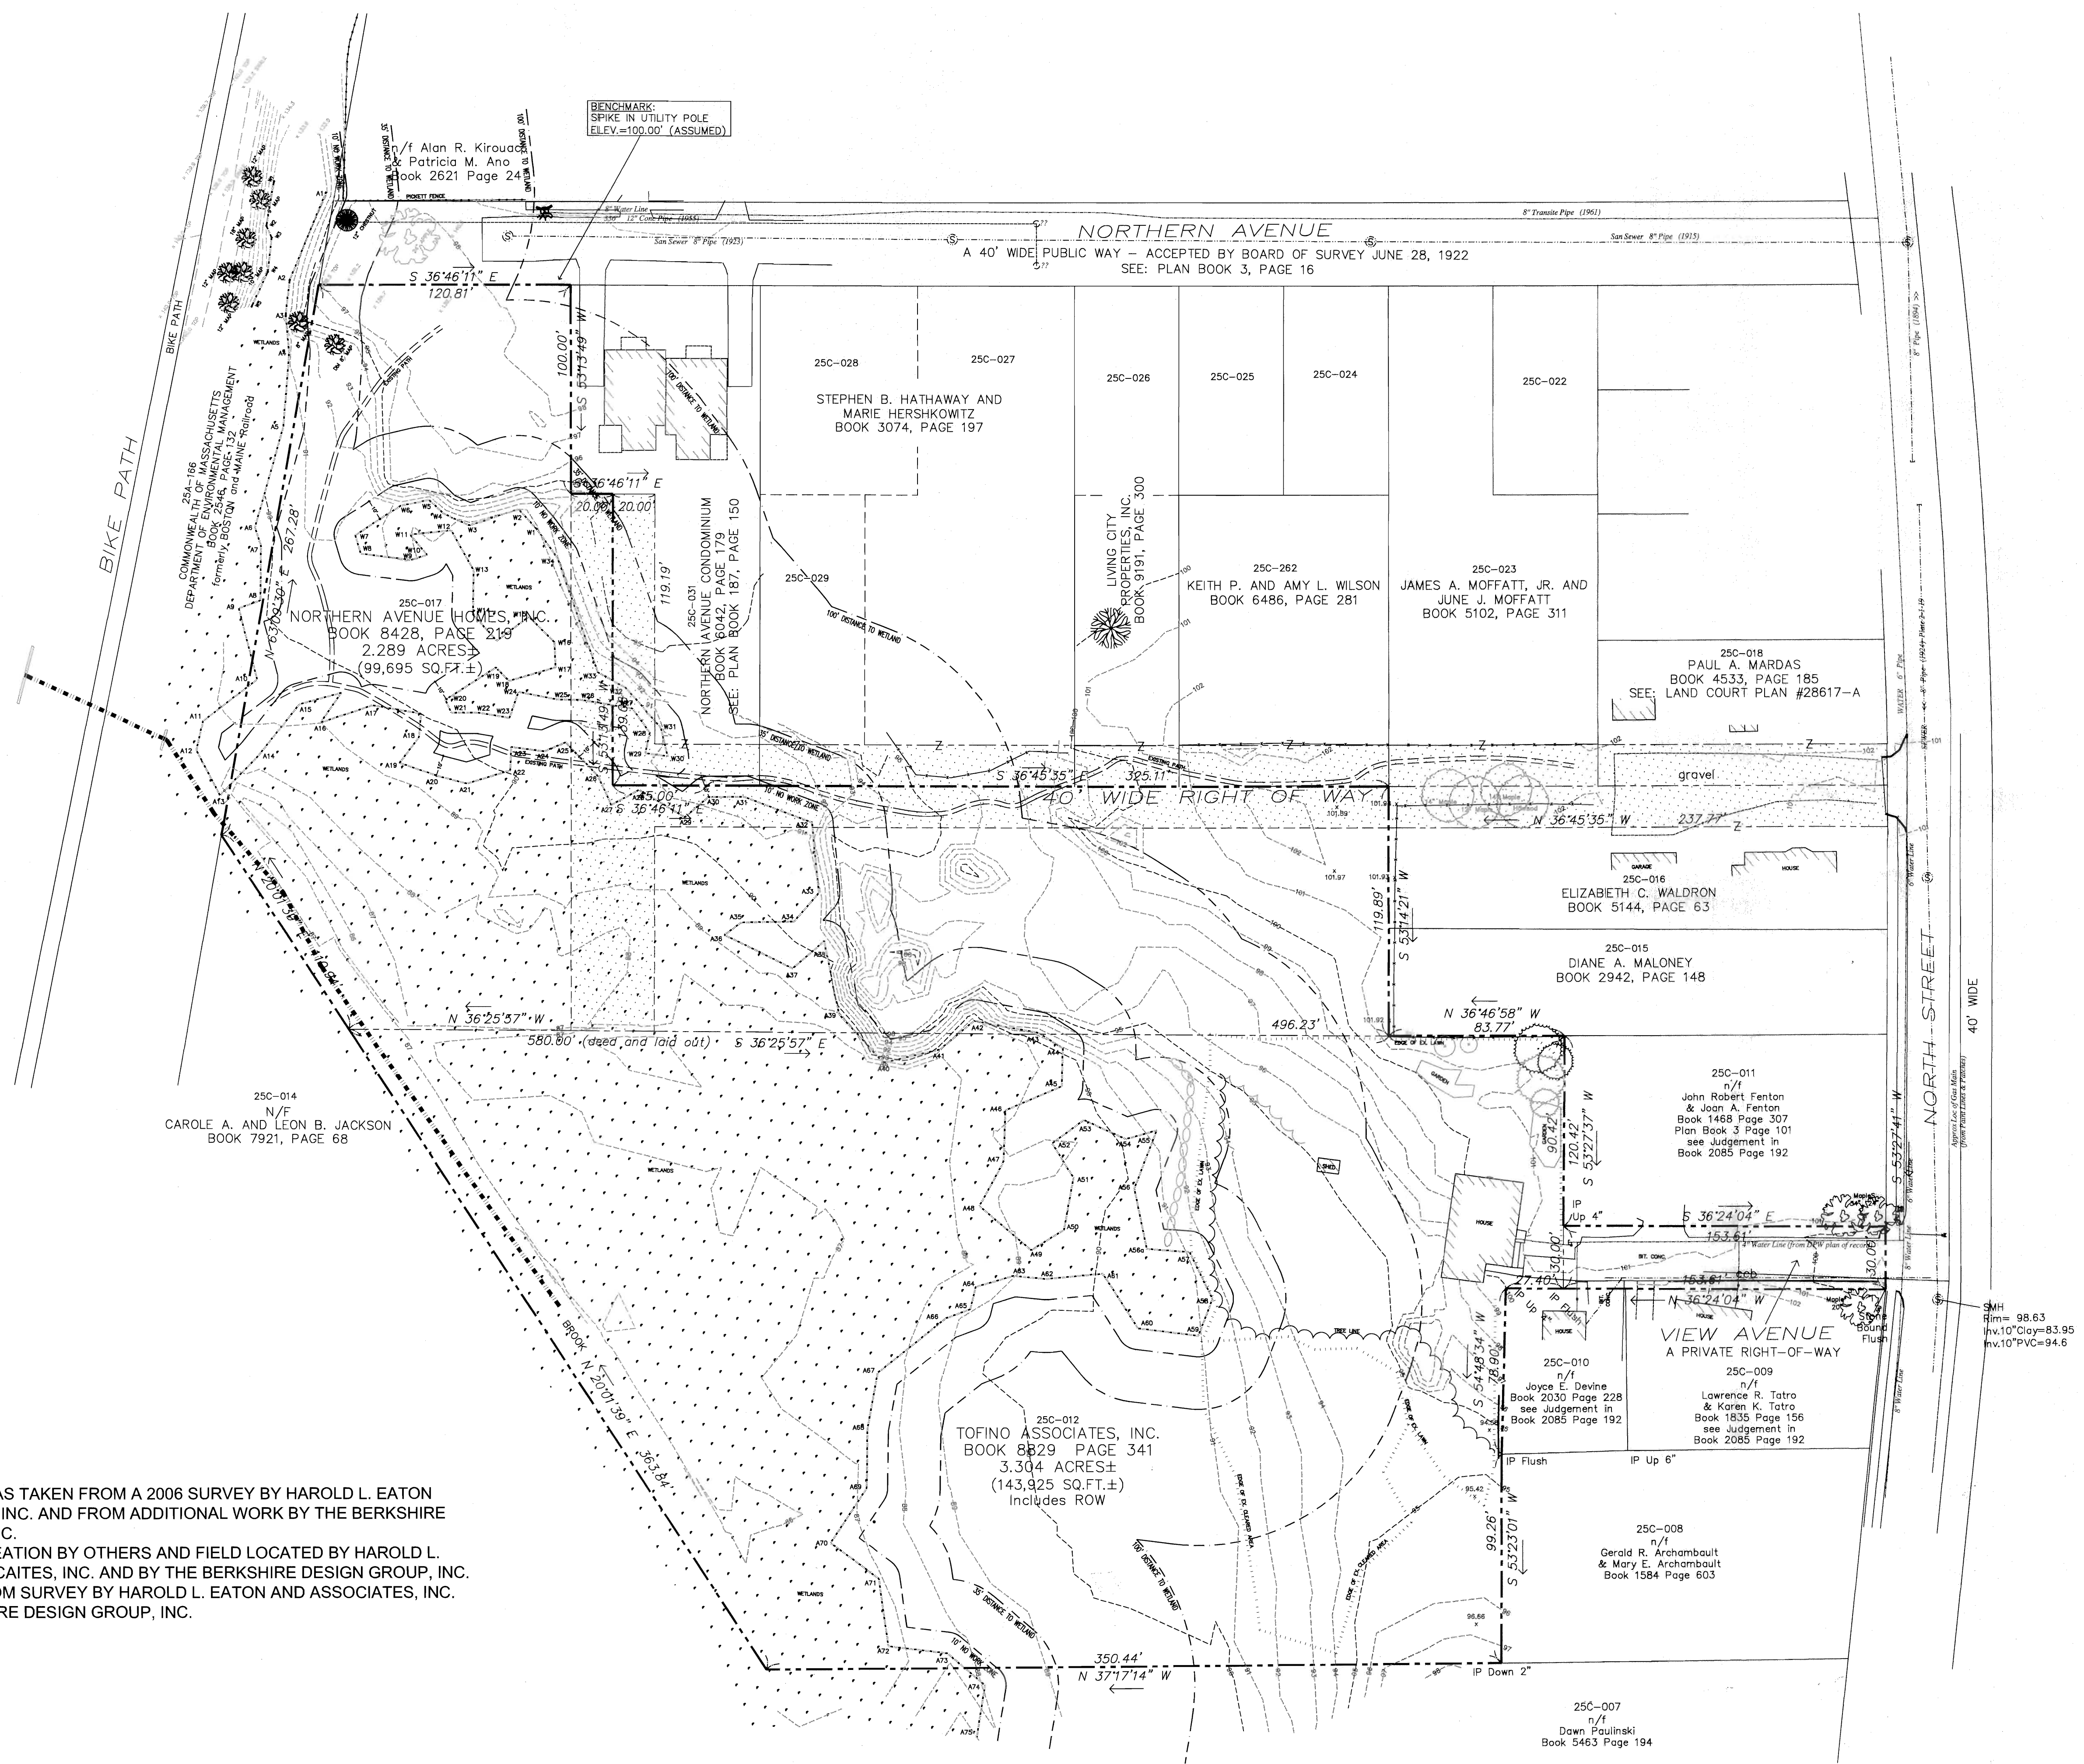

- NOTES:
- PROPERTY LINES AS TAKEN FROM A 2006 SURVEY BY HAROLD L. EATON AND ASSOCIATES, INC. AND FROM ADDITIONAL WORK BY THE BERKSHIRE DESIGN GROUP, INC.
 - WETLANDS DELINEATION BY OTHERS AND FIELD LOCATED BY HAROLD L. EATON AND ASSOCIATES, INC. AND BY THE BERKSHIRE DESIGN GROUP, INC.
 - TOPOGRAPHY FROM SURVEY BY HAROLD L. EATON AND ASSOCIATES, INC. AND THE BERKSHIRE DESIGN GROUP, INC.

